

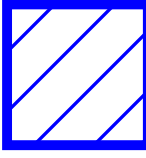


THE INFORMATION CONTAINED ON THIS DRAWING WAS ORIGINATED BY AND IS THE EXCLUSIVE PROPERTY OF 4M COMPANY. IT IS PROVIDED IN CONFIDENCE WITH THE UNDERSTANDING THAT IT SHALL NOT BE DUPLICATED OR USED FOR CONSTRUCTION WITHOUT WRITTEN PERMISSION OF ARCHITECT.

-  PAVER REPLACEMENT AREA #1-
ON-GRADE PAVERS AT MAIN
ENTRENCE AND AREA PARALLEL TO
MAIN ST. (SECTION 1.2)
-  NEW PAVER AREA #2 - CONCRETE
MECHANIAL PAD LOCATION
(SECTION 3.4)
-  PAVER REPLACEMENT AREA #3 -
EXTERIOR BALCONIES (SECTION
1.3)

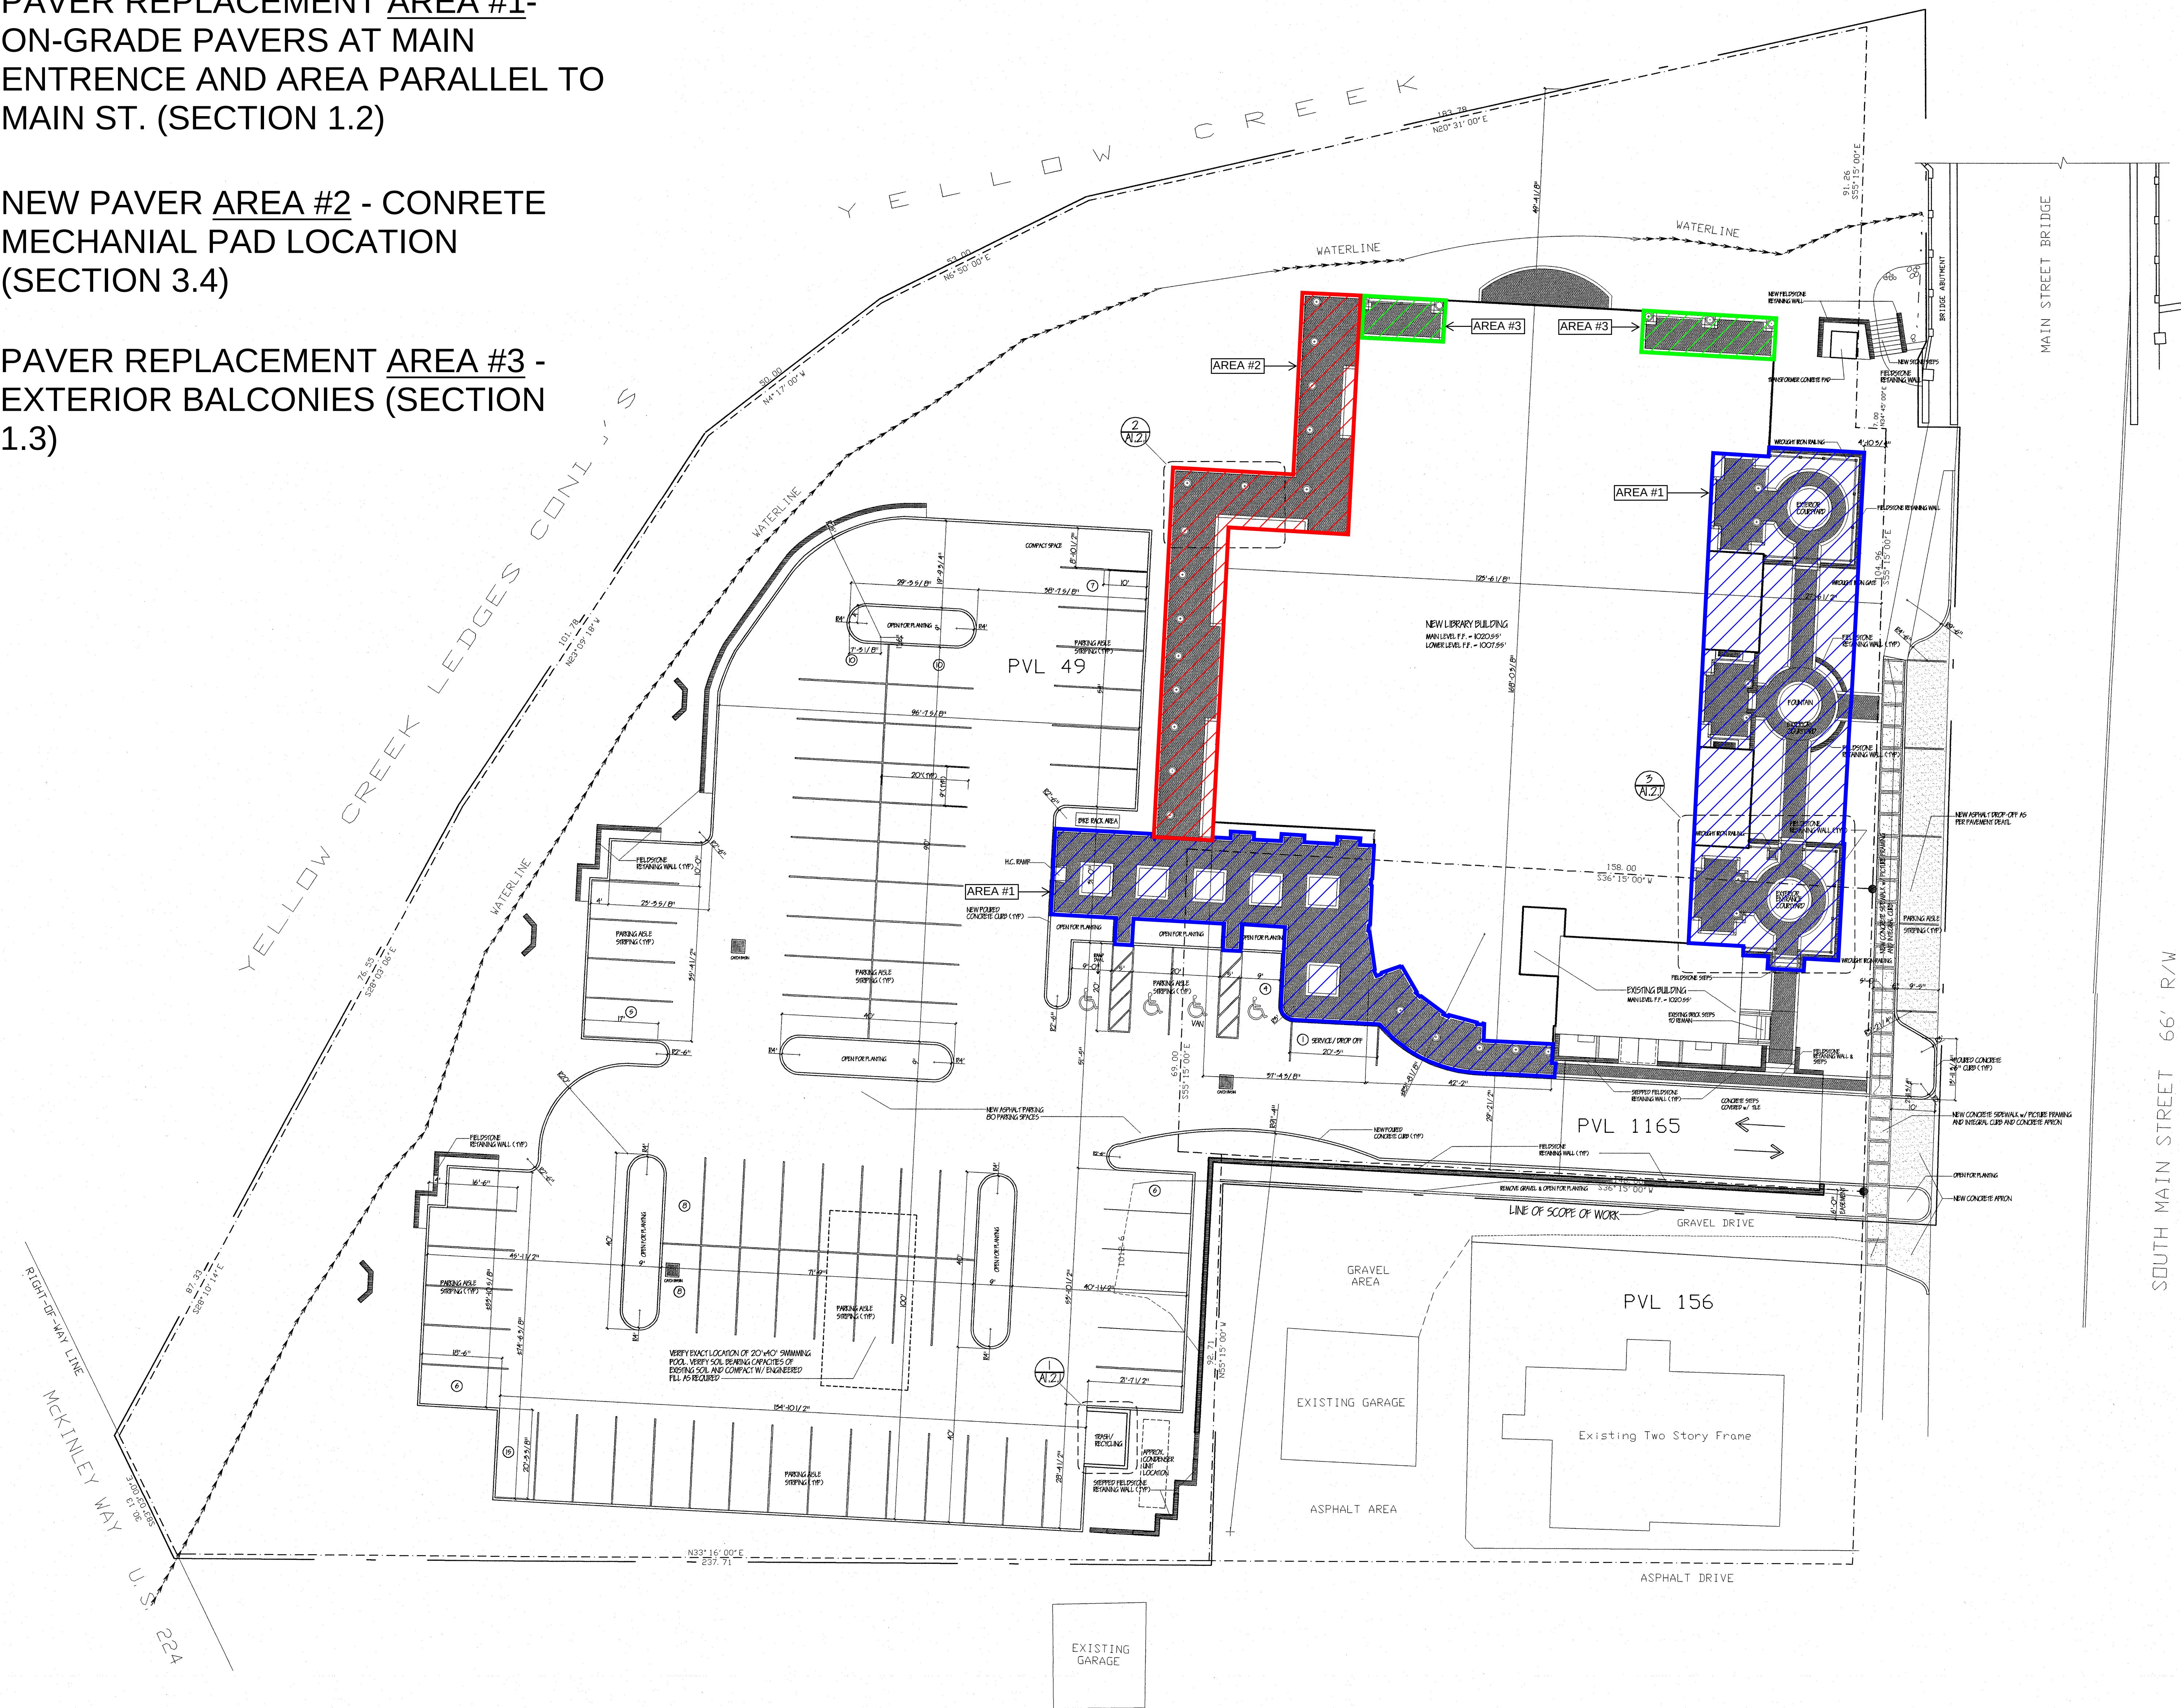

SITE PLAN
SCALE 1/8"=1'-0"

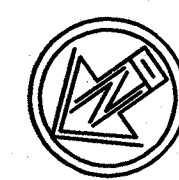

PVL 47

APPENDIX 1A SECTION(S) - 1.2, 1.3

The Poland Branch Library * Poland, Ohio

4M Company

4251 Glenwood Avenue, Boardman, Ohio 44512
330-783-0504 * Fax 330-783-0526

SITE PLAN

Poland Library
311 South Main Street
Poland, Ohio 44514

DRAWN BY:
JAMES
YODER

CHECKED BY:
ROBERT
MASTRIANA

PROJECT NUMBER
LBRY-0001

DATE
3-15-00

DRAWING NUMBER
REDESIGN

A1.1

GENERAL NOTES:

1. BASEMENT FINISH FLOOR ELEVATION = (1007.55') 87'-0"
2. TOP OF PIERS ELEVATION = 86'-4"
3. COLUMN BEARING ELEVATION = 86'-5"
4. COLUMN PADS SHALL BEAR ON BEDROCK.
5. RETAINING WALL FOOTER SHALL SOCKET INTO BEDROCK

1. REFER TO LOWER LEVEL, MAIN LEVEL AND DOOR SCHEDULE FOR MORE INFORMATION ON DOOR TYPES.
2. REFER TO APPENDIX SHEET 1E FOR MORE FROST SLAB INSTALATIONS AT MAIN LEVEL PAVERS AND EXTERIOR BALCONIES.

 FLOOR AREA OF CONCRETE REPLACEMENT

 FROST SLAB LOCATIONS

Sectional view of the roof structure. The existing roof consists of a 19'-6" thick concrete slab on top of a 7'-6" thick structural layer. A new frost slab, 10'-5" thick, is to be added below the existing slab. The total thickness of the roof structure is 30'-6". The new frost slab is shown in yellow. The existing roof structure is shown in grey. The section is labeled with 'N', 'S', 'Y', 'CC', 'FF', 'II', 'JJ', 'KK', and 'MM' at the top and bottom.

APPENDIX 1B
SECTION(S) - 2.4, 3.3

The Poland Branch Library * Poland, Ohio


FOUNDATION PLAN
Poland Library 3311 South Main Street Poland, Ohio 44514

DRAWN BY: JAMES YODER	CHECKED BY: ROBERT MASTRIANA
-----------------------------	------------------------------------

PROJECT NUMBER	
LBRY-0001	

DRAWING NUMBER
REDESIGN
S5.1

THE INFORMATION CONTAINED ON THIS DRAWING WAS ORIGINATED BY AND IS THE EXCLUSIVE PROPERTY OF 4M COMPANY. IT IS PROVIDED IN CONFIDENCE WITH THE UNDERSTANDING THAT IT SHALL NOT BE DUPLICATED OR USED FOR CONSTRUCTION WITHOUT WRITTEN PERMISSION OF ARCHITECT.

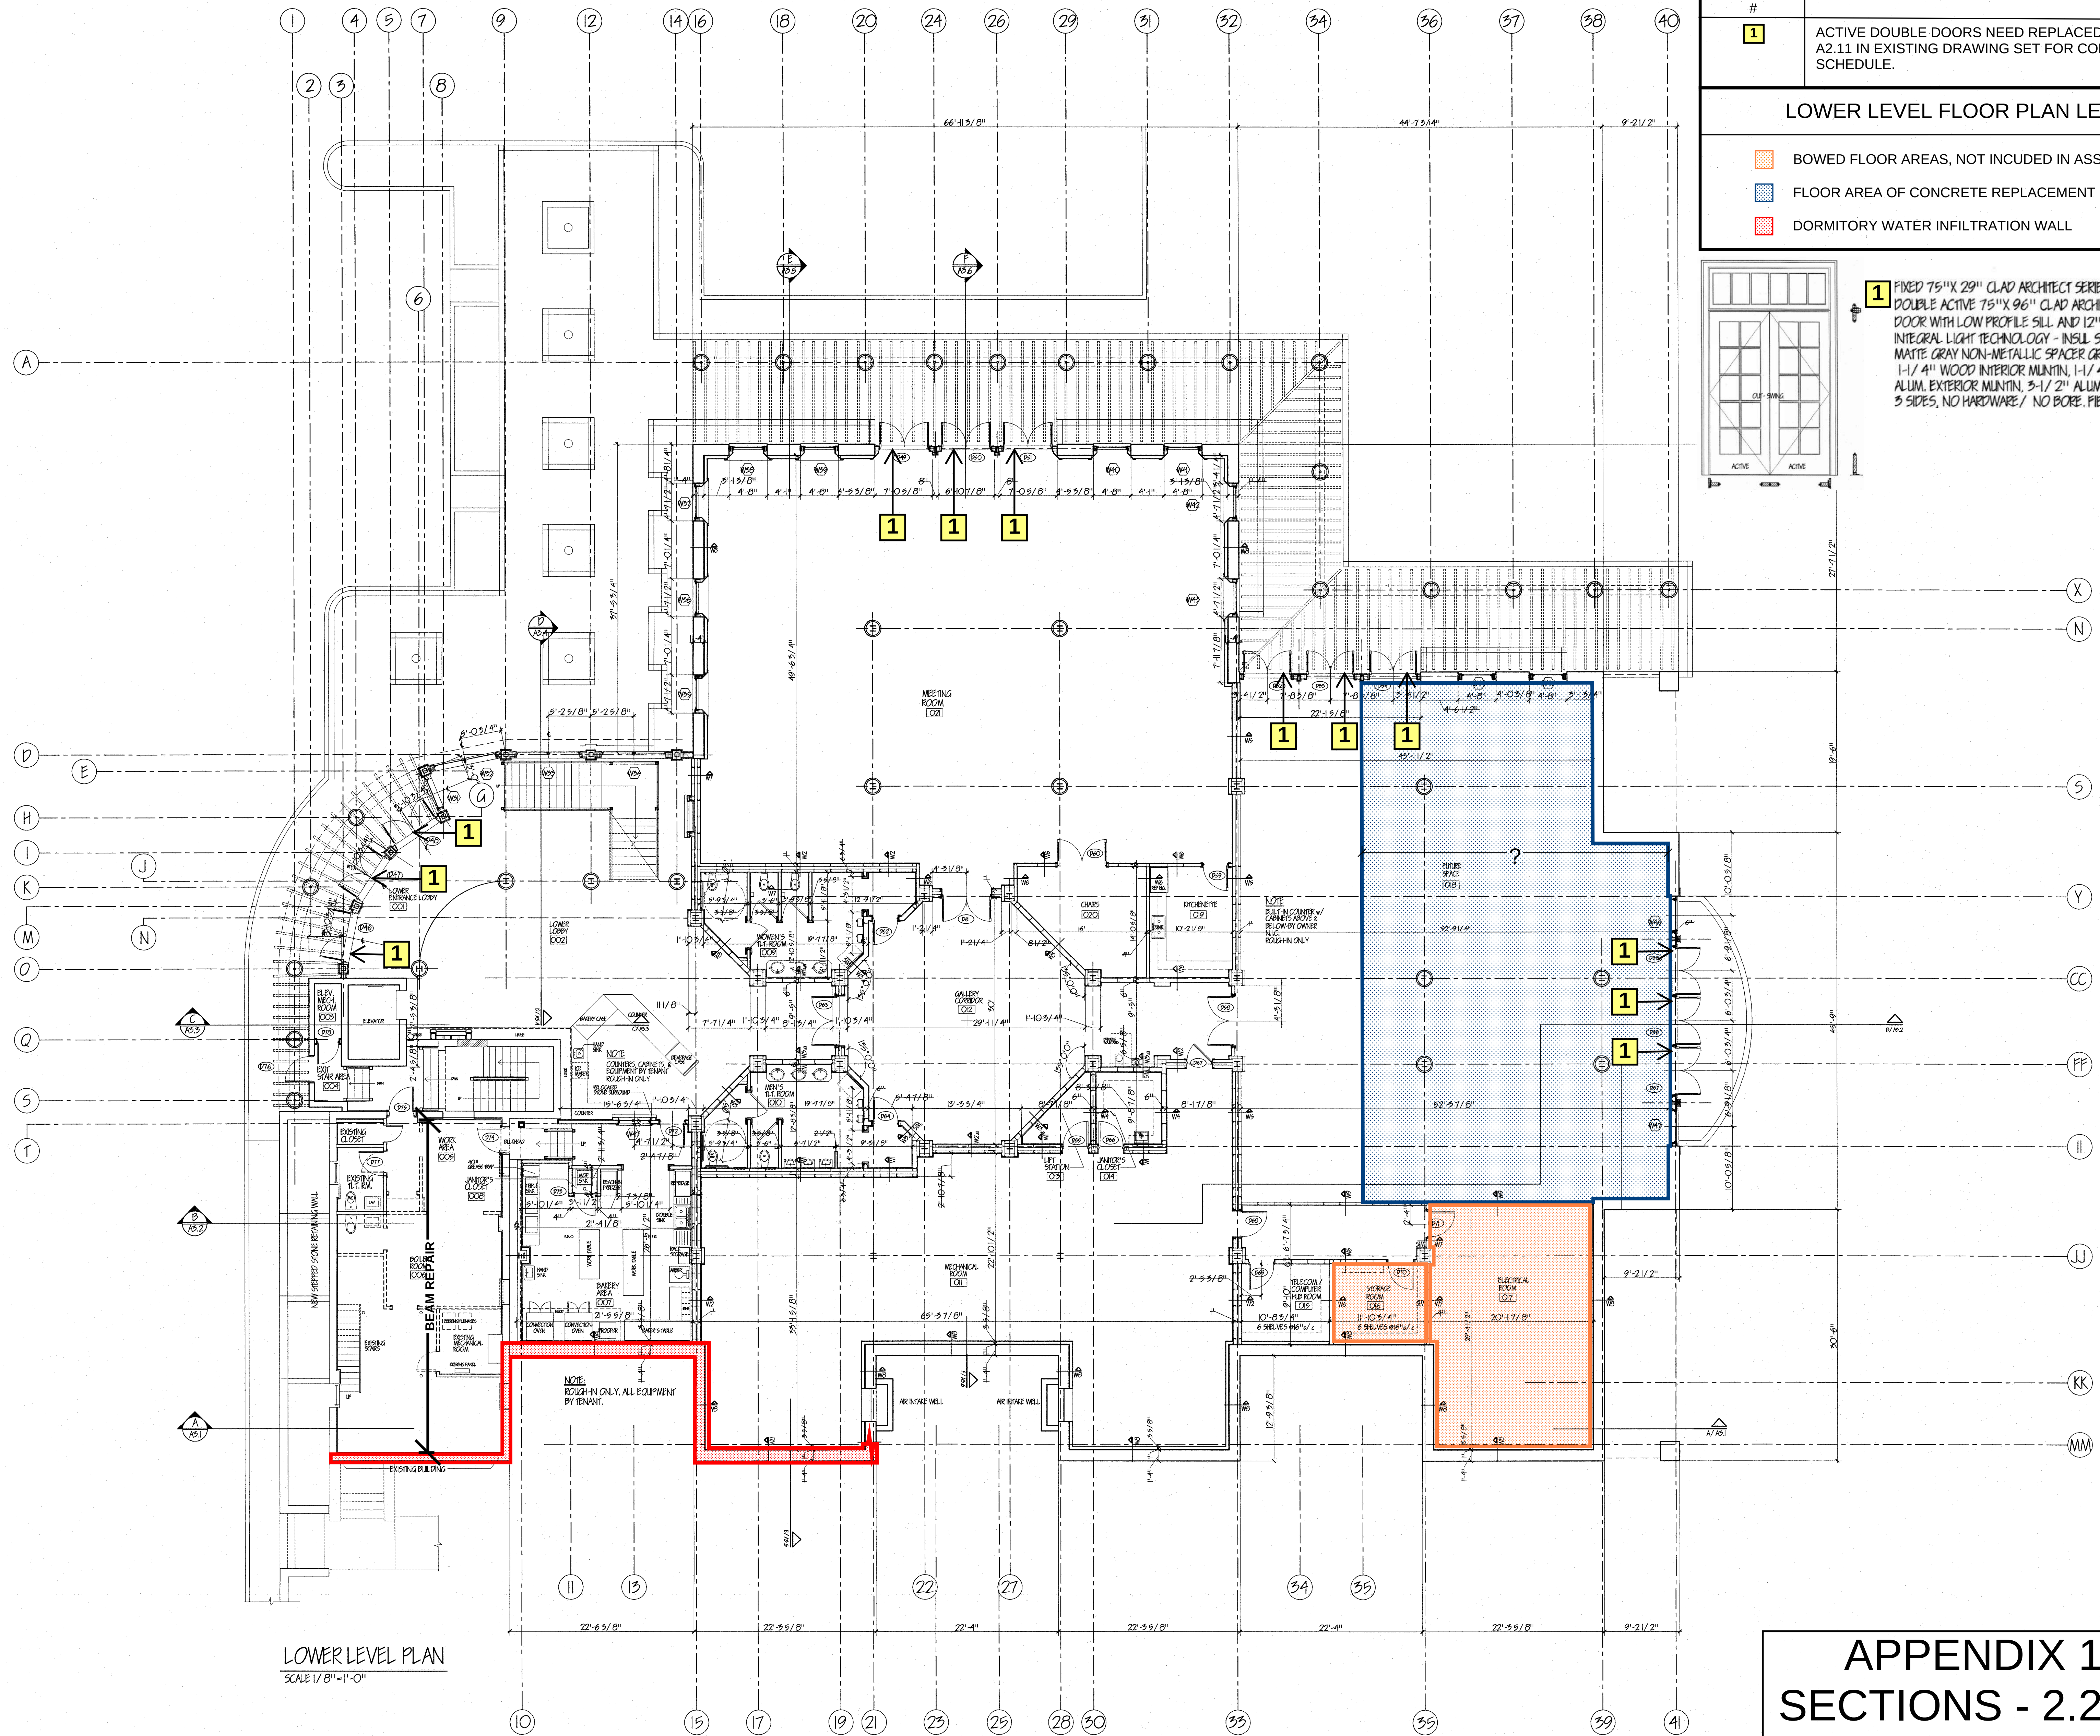


LOWER LEVEL PLAN
SCALE 1/8"=1'-0"

LOWER LEVEL FLOOR PLAN KEYNOTES

#	
1	ACTIVE DOUBLE DOORS NEED REPLACED. REFER TO SHEET A2.11 IN EXISTING DRAWING SET FOR COMPLETE DOOR SCHEDULE.

LOWER LEVEL FLOOR PLAN LEGEND

- BOWED FLOOR AREAS, NOT INCLUDED IN ASSESSMENT
- FLOOR AREA OF CONCRETE REPLACEMENT
- DORMITORY WATER INFILTRATION WALL

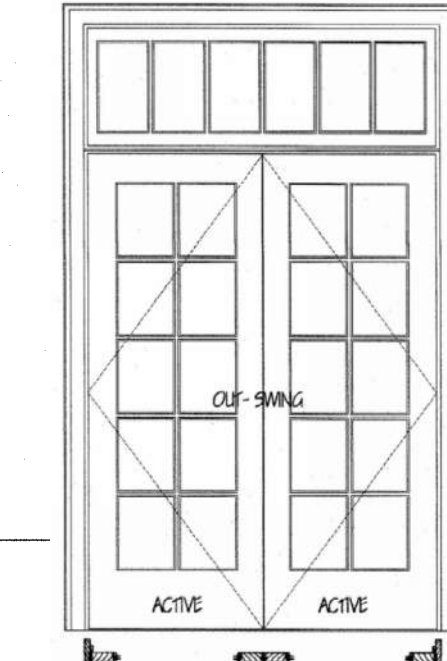

1 FIXED 75"X 29" CLAD ARCHITECT SERIES TRANSOM OVER DOUBLE ACTIVE 75"X 96" CLAD ARCHITECT SERIES FRENCH DOOR WITH LOW PROFILE SILL AND 12" MIN. BOTTOM RAIL. INTEGRAL LIGHT TECHNOLOGY - INSL. SHIELD GLAZING. MATTE GRAY NON-METALLIC SPACER GRID. 1-1/4" WOOD INTERIOR MUNTIN. 1-1/4" EXTRUDED ALUM. EXTERIOR MUNTIN. 3-1/2" ALUM. COLONIAL CASING - 5 SIDES, NO HARDWARE / NO BORE. FIELD PAINT INTERIOR FACE.

APPENDIX 1C SECTIONS - 2.2, 2.3, 2.4 & 2.5

The Poland Branch Library * Poland, Ohio

4M Company

4251 Glenwood Avenue, Boardman, Ohio 44512
330-783-0504 * Fax 330-783-0526

LOWER LEVEL
FLOOR PLAN

Poland Library
311 South Main Street
Poland, Ohio 44514

DRAWN BY:
JAMES
YODER

CHECKED BY:
ROBERT
MASTRIANA


PROJECT NUMBER
LBRY-0001

DATE
3-15-00

DRAWING NUMBER
REVISION

A2.2

THE INFORMATION CONTAINED ON THIS DRAWING WAS ORIGINATED BY AND IS THE EXCLUSIVE PROPERTY OF 4M COMPANY. IT IS PROVIDED IN CONFIDENCE WITH THE UNDERSTANDING THAT IT SHALL NOT BE DUPLICATED OR USED FOR CONSTRUCTION WITHOUT WRITTEN PERMISSION OF ARCHITECT.

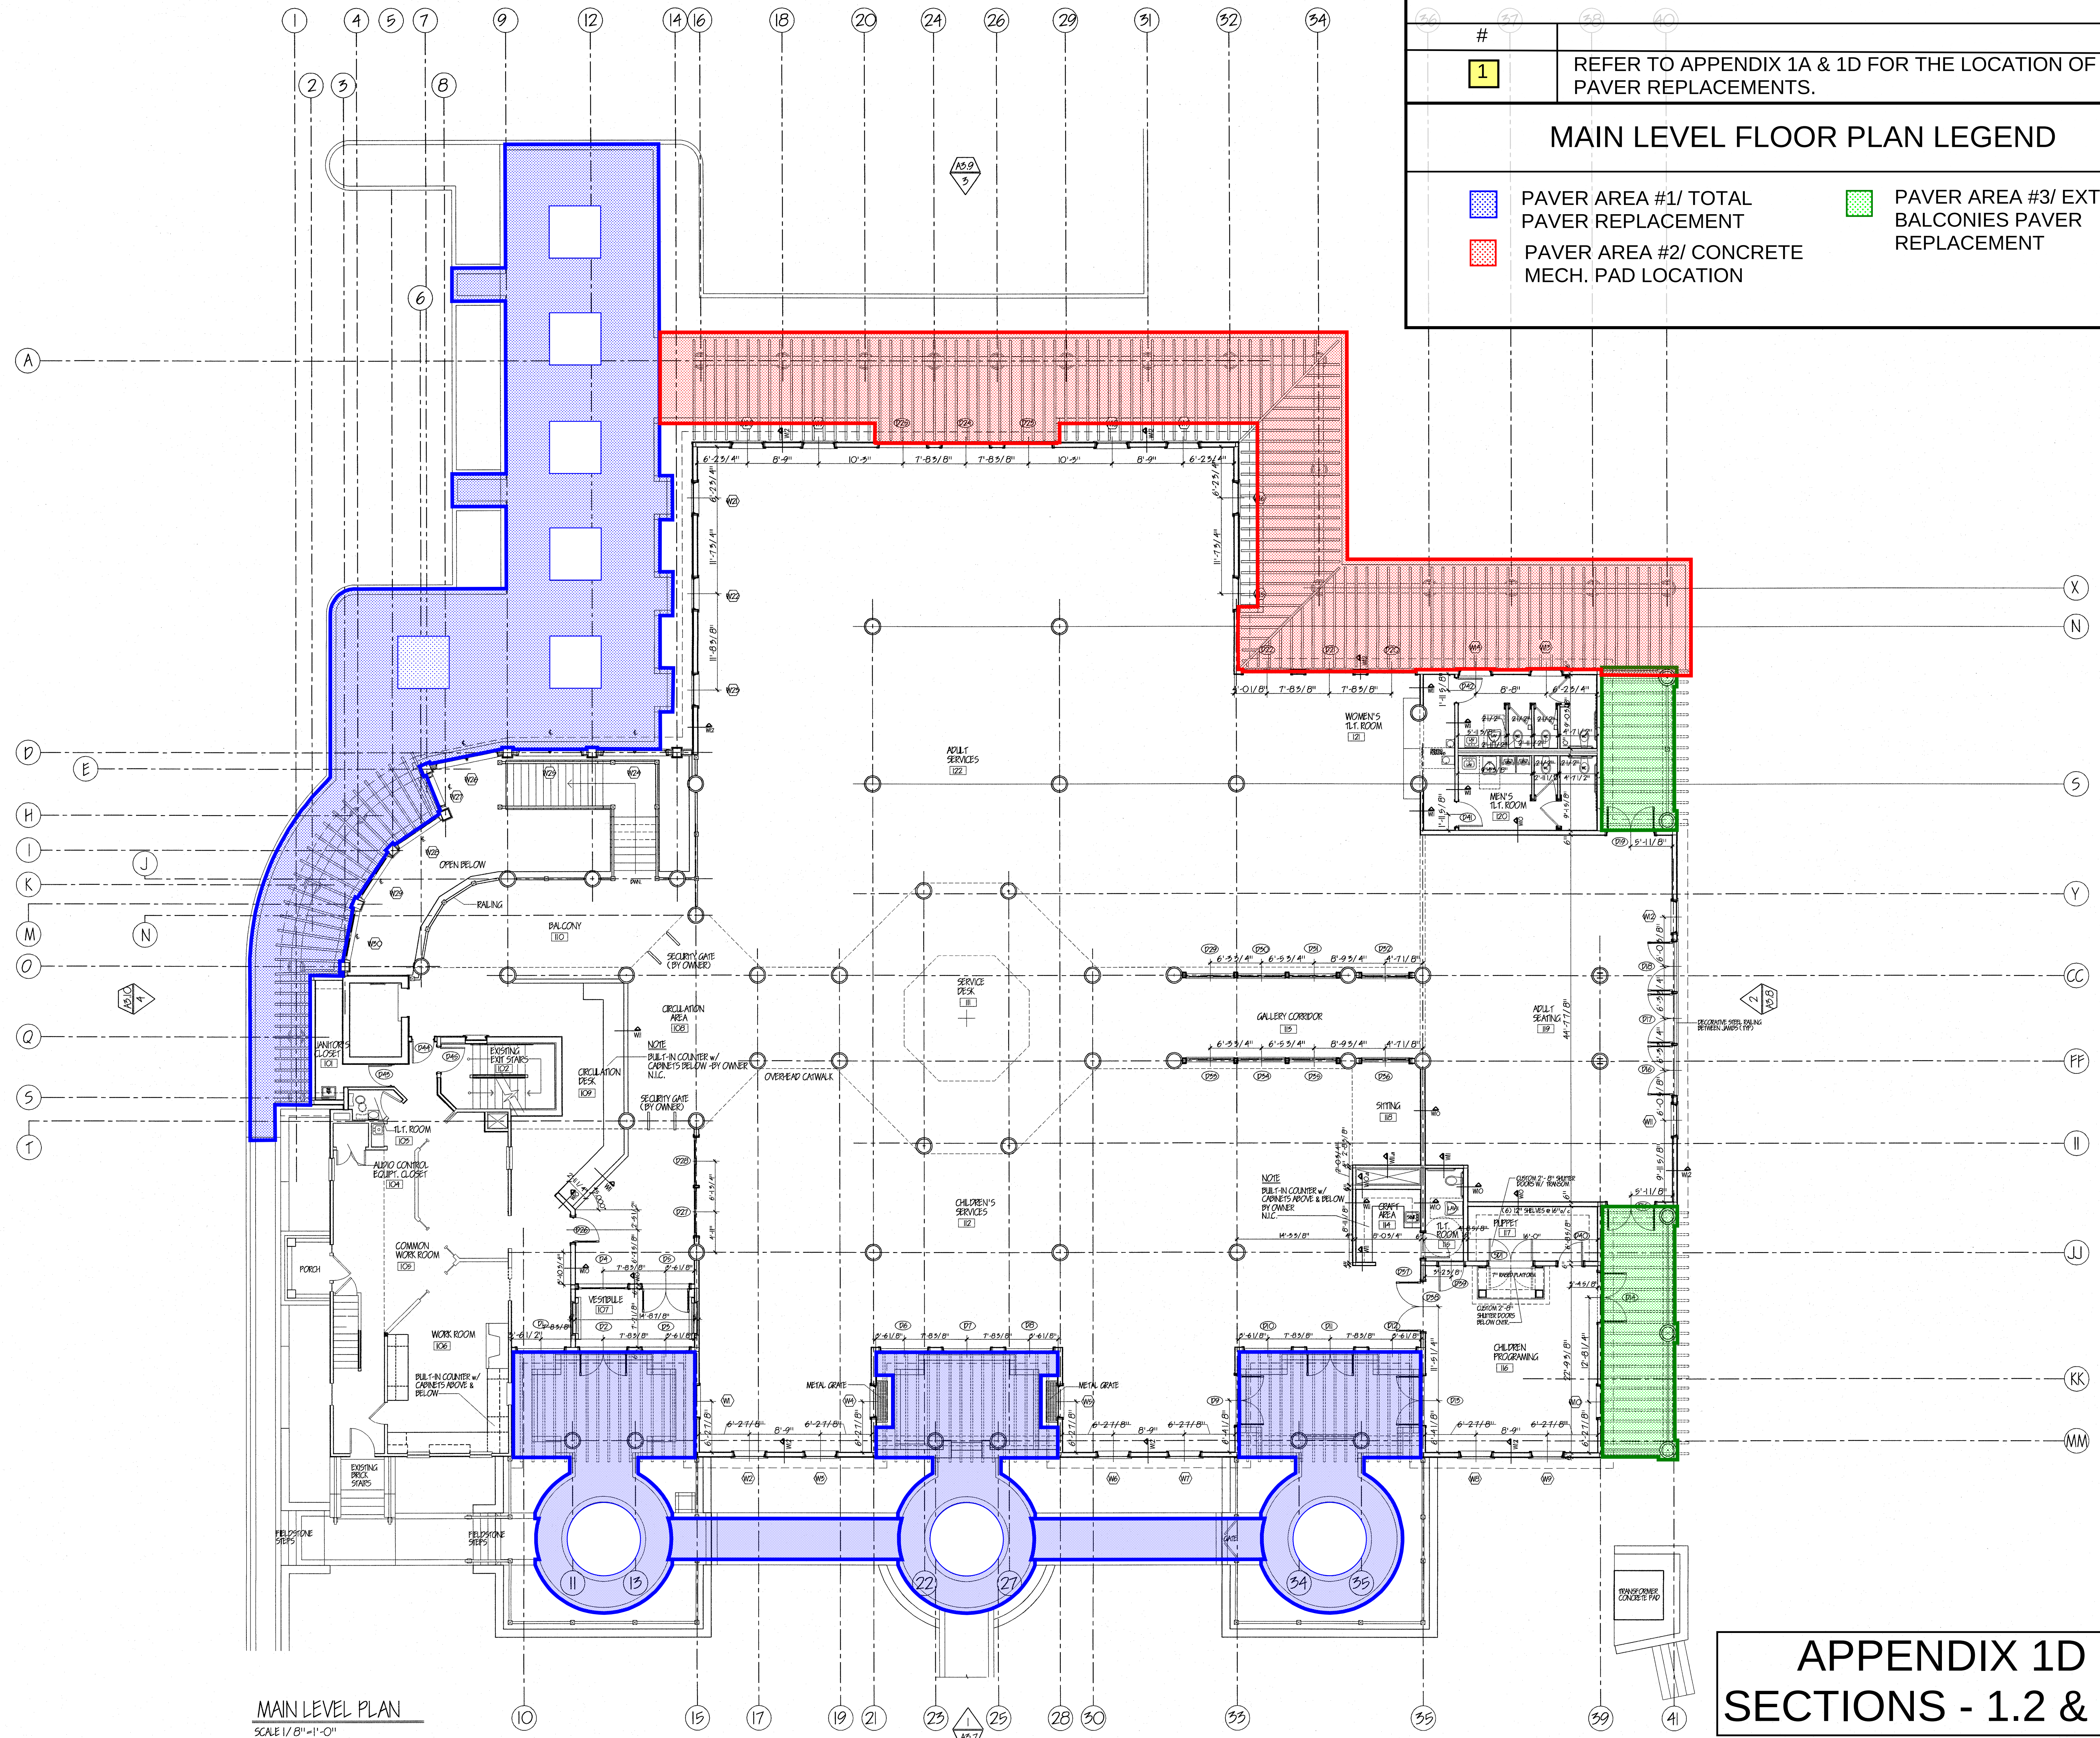

**APPENDIX 1D
SECTIONS - 1.2 & 1.3**

The Poland Branch Library * Poland, Ohio

4M Company
4251 Glenwood Avenue, Boardman, Ohio 44512
330-783-0504 * Fax 330-783-0526

MAIN LEVEL
FLOOR PLAN
Poland Library
311 South Main Street
Poland, Ohio 44514


DRAWN BY:
JAMES
YODER
CHECKED BY:
ROBERT
MASTRANA

PROJECT NUMBER
LBRY-0001

DATE
3-15-00


DRAWING NUMBER
REVISION
A2.3

THE INFORMATION CONTAINED ON THIS DRAWING WAS ORIGINATED BY AND IS THE EXCLUSIVE PROPERTY OF 4M COMPANY. IT IS PROVIDED IN CONFIDENCE WITH THE UNDERSTANDING THAT IT SHALL NOT BE DUPLICATED OR USED FOR CONSTRUCTION WITHOUT WRITTEN PERMISSION OF ARCHITECT.

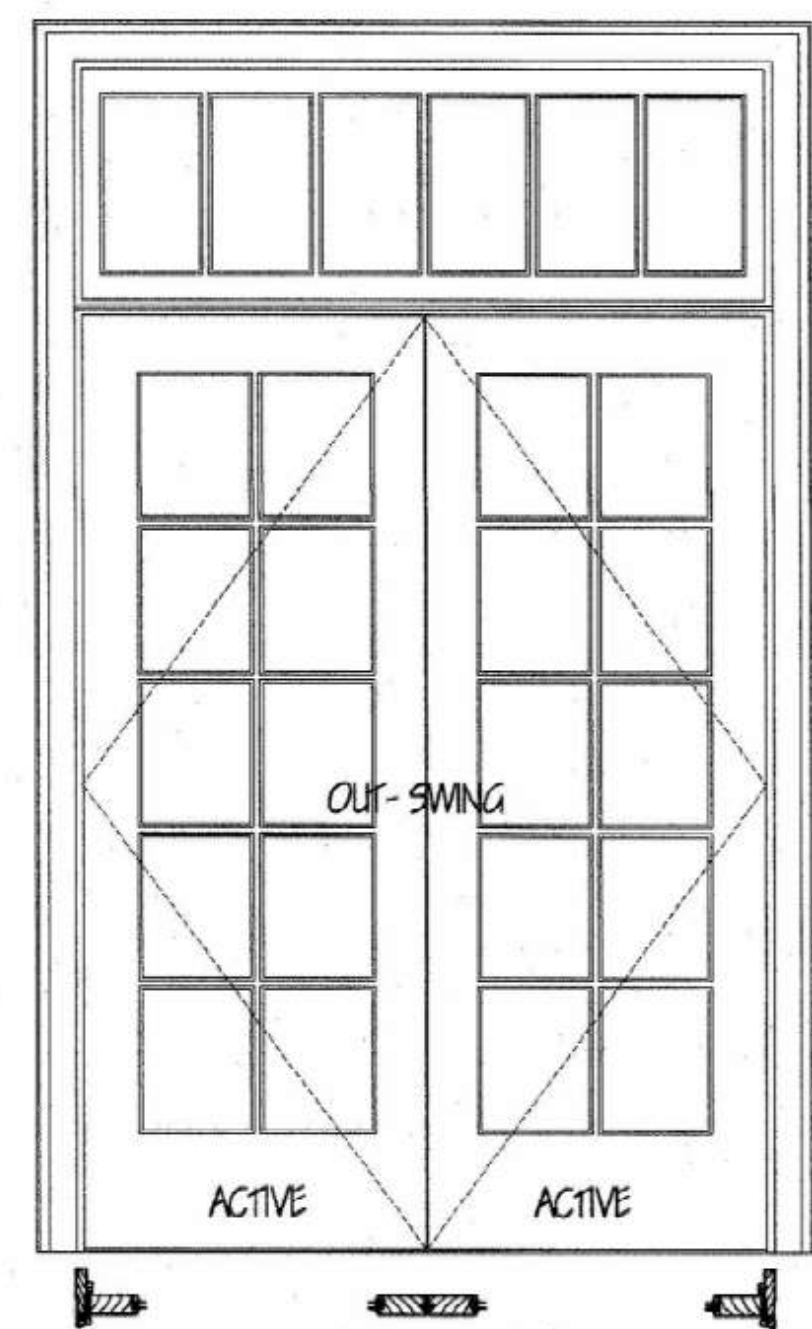


1

FIXED 75"X 29" CLAD ARCHITECT SERIES TRANSOM OVER DOUBLE ACTIVE 75"X 96" CLAD ARCHITECT SERIES FRENCH DOOR WITH LOW PROFILE SILL AND 12" MIN. BOTTOM RAIL, INTEGRAL LIGHT TECHNOLOGY - INSUL SHIELD GLAZING, MATTE GRAY NON-METALLIC SPACER GRID, 1-1/4" WOOD INTERIOR MUNTIN, 1-1/4" EXTRUDED ALUM. EXTERIOR MUNTIN, 3-1/2" ALUM. COLONIAL CASING - 3 SIDES, NO HARDWARE / NO BORE, FIELD PAINT INTERIOR FACE.

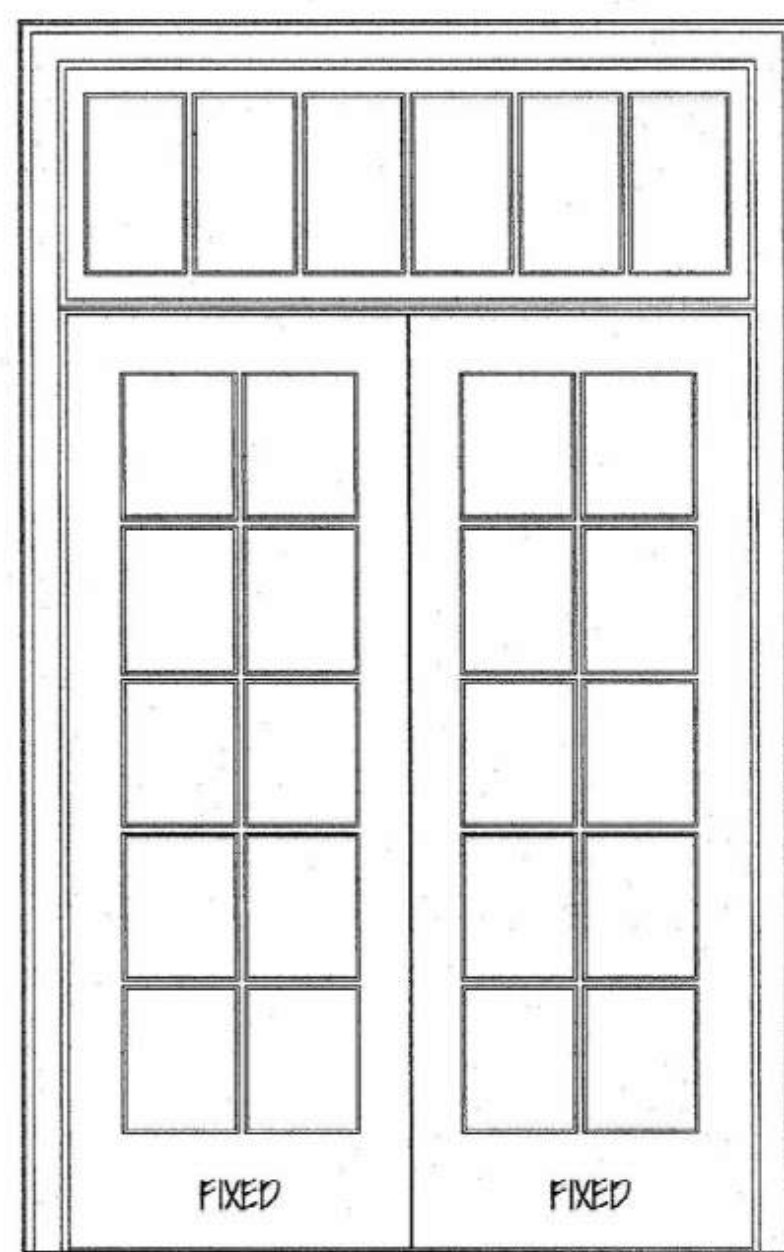

2

FIXED 75"X 29" CLAD ARCHITECT SERIES TRANSOM OVER DOUBLE FIXED 75"X 96" CLAD ARCHITECT SERIES FRENCH DOOR WITH LOW PROFILE SILL AND 12" MIN. BOTTOM RAIL, INTEGRAL LIGHT TECHNOLOGY - INSUL SHIELD GLAZING, MATTE GRAY NON-METALLIC SPACER GRID, 1-1/4" WOOD INTERIOR MUNTIN, 1-1/4" EXTRUDED ALUM. EXTERIOR MUNTIN, 3-1/2" ALUM. COLONIAL CASING - 3 SIDES, NO HARDWARE / NO BORE, FIELD PAINT INTERIOR FACE.

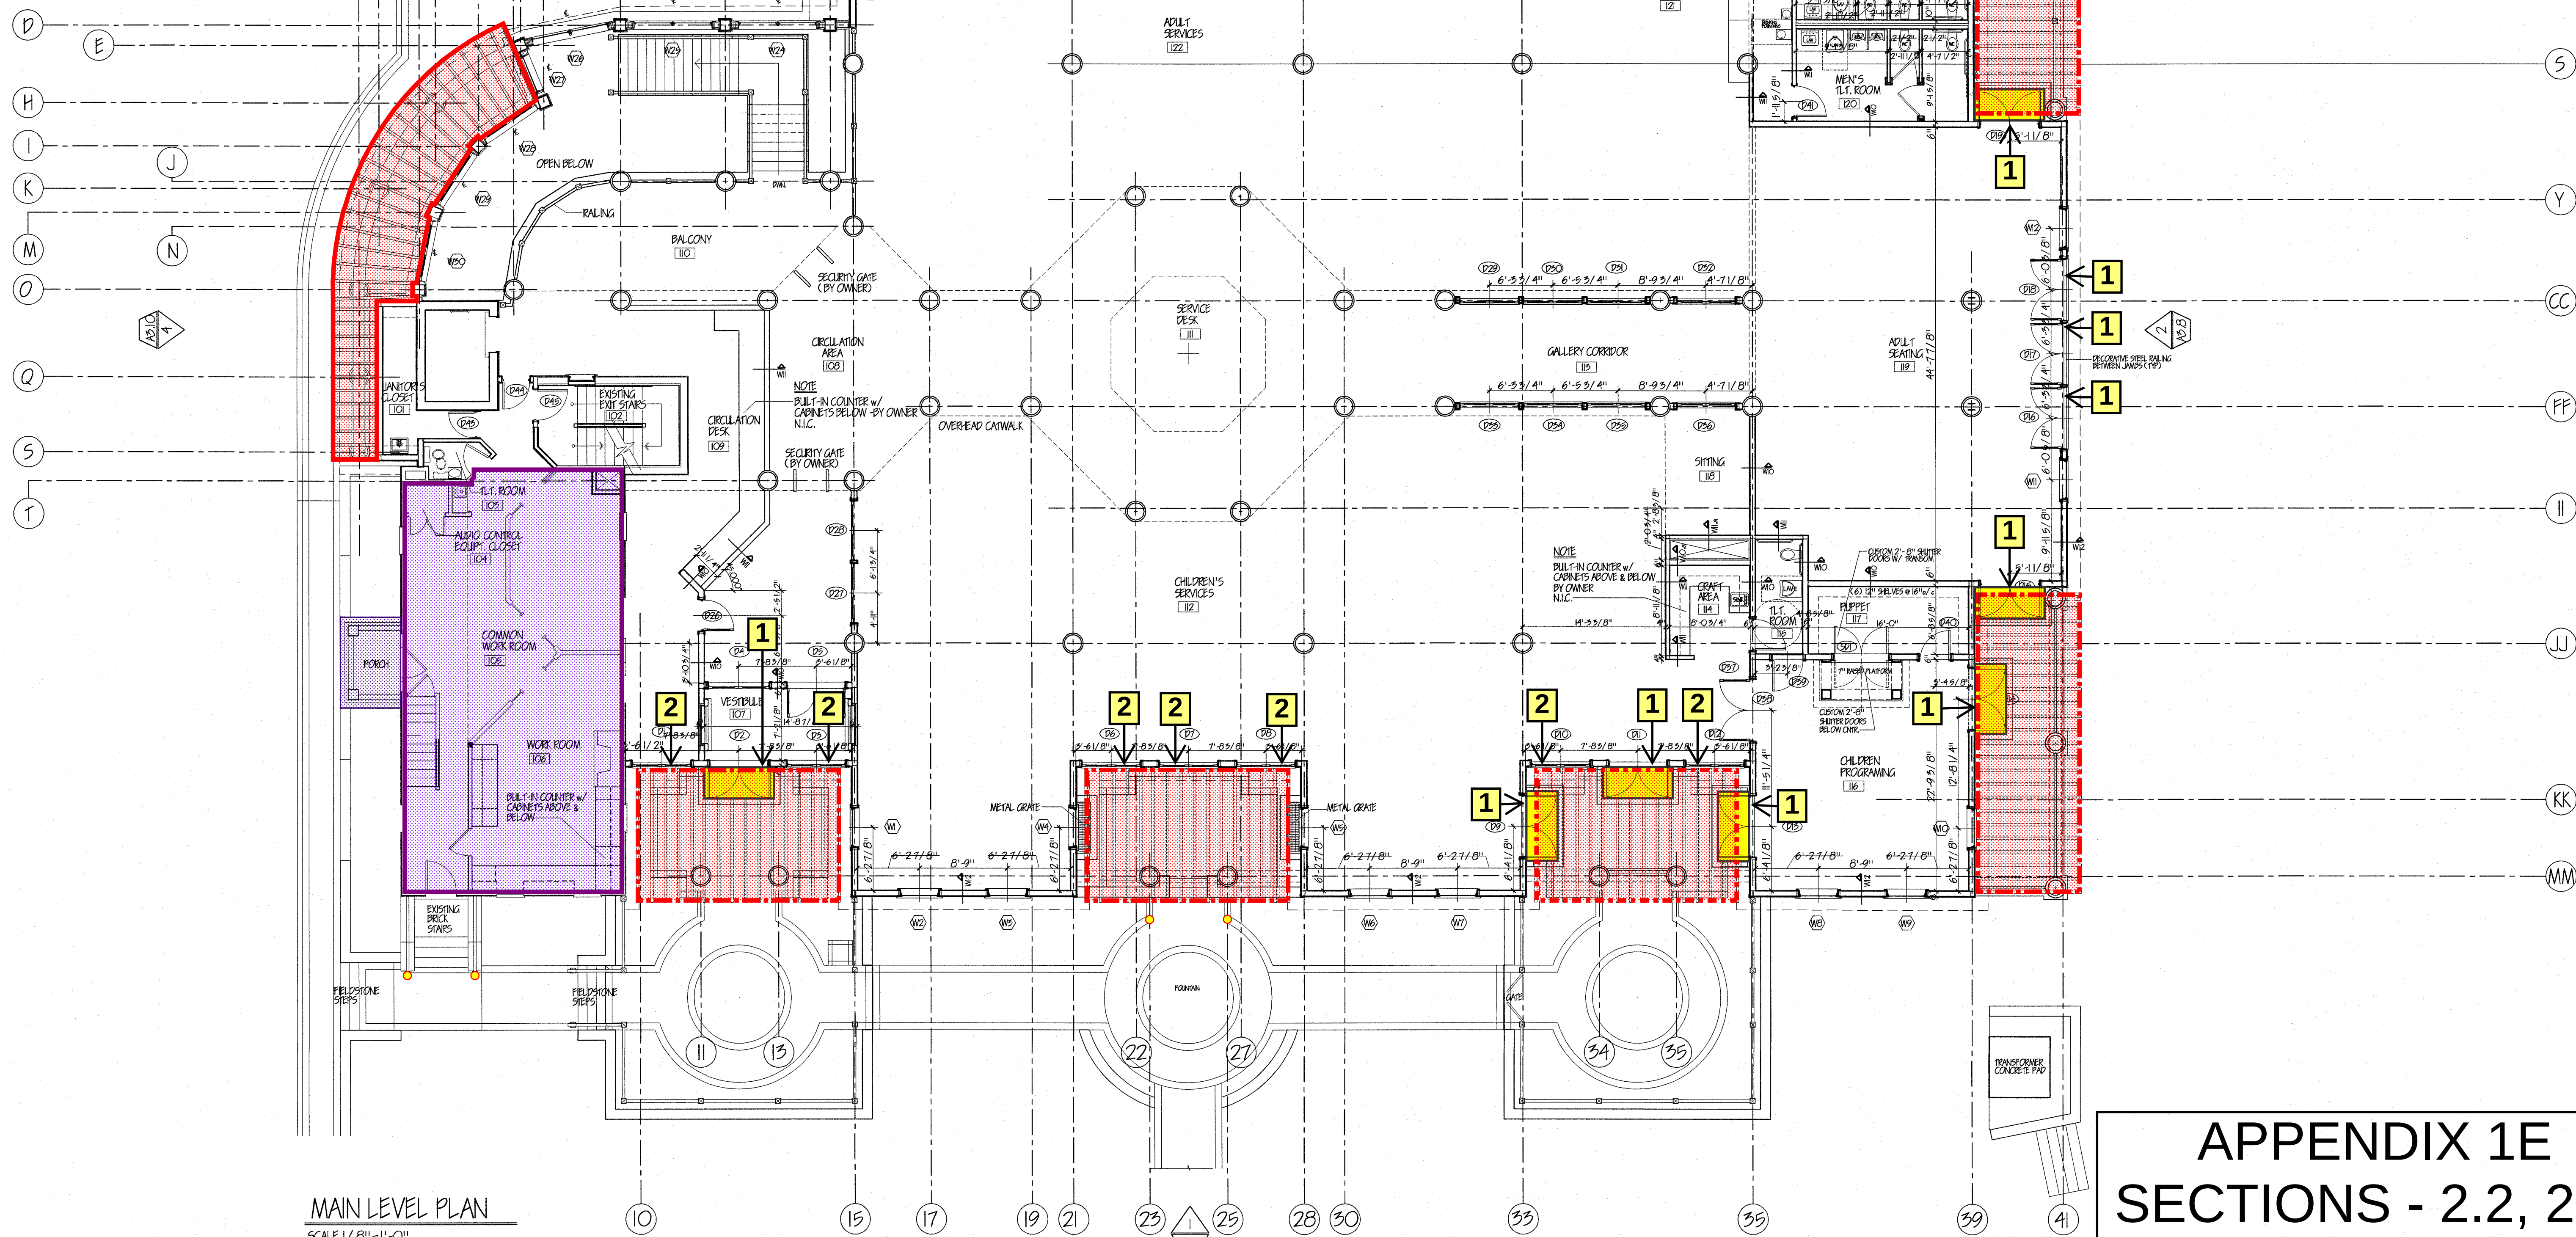

MAIN LEVEL PLAN
SCALE 1/8"=1'-0"

MAIN LEVEL FLOOR PLAN KEYNOTES

#	
1	ACTIVE DOUBLE DOORS NEED REPLACED. REFER TO SHEET A2.11 IN EXISTING DRAWING SET FOR COMPLETE DOOR SCHEDULE.
2	FIXED DOUBLE DOORS NEED REPLACED. REFER TO SHEET A2.11 IN EXISTING DRAWING SET FOR COMPLETE DOOR SCHEDULE.

MAIN LEVEL FLOOR PLAN LEGEND

	LOWER LEVEL PERGOLAS		DORM. FLOORING AREA
	MAIN LEVEL PERGOLAS		NEW FROST SLABS
	DORM. PORCH		EXISTING RAILING DAMAGE

APPENDIX 1E SECTIONS - 2.2, 2.5, 2.6, 3.3, 3.6 & 3.7

The Poland Branch Library * Poland, Ohio

4M Company
4251 Glenwood Avenue, Boardman, Ohio 44512
330-783-0504 • Fax 330-783-0526

MAIN LEVEL
FLOOR PLAN
Poland Library
311 South Main Street
Poland, Ohio 44514


DRAWN BY:
JAMES
YODER
CHECKED BY:
ROBERT
MASTRANA

PROJECT NUMBER
LBRY-0001

DATE
3-15-00

REVISION
A2.3

THE INFORMATION CONTAINED ON THIS DRAWING WAS ORIGINATED BY AND IS THE EXCLUSIVE PROPERTY OF 4M COMPANY. IT IS PROVIDED IN CONFIDENCE WITH THE UNDERSTANDING THAT IT SHALL NOT BE DUPLICATED OR USED FOR CONSTRUCTION WITHOUT WRITTEN PERMISSION OF ARCHIEG.

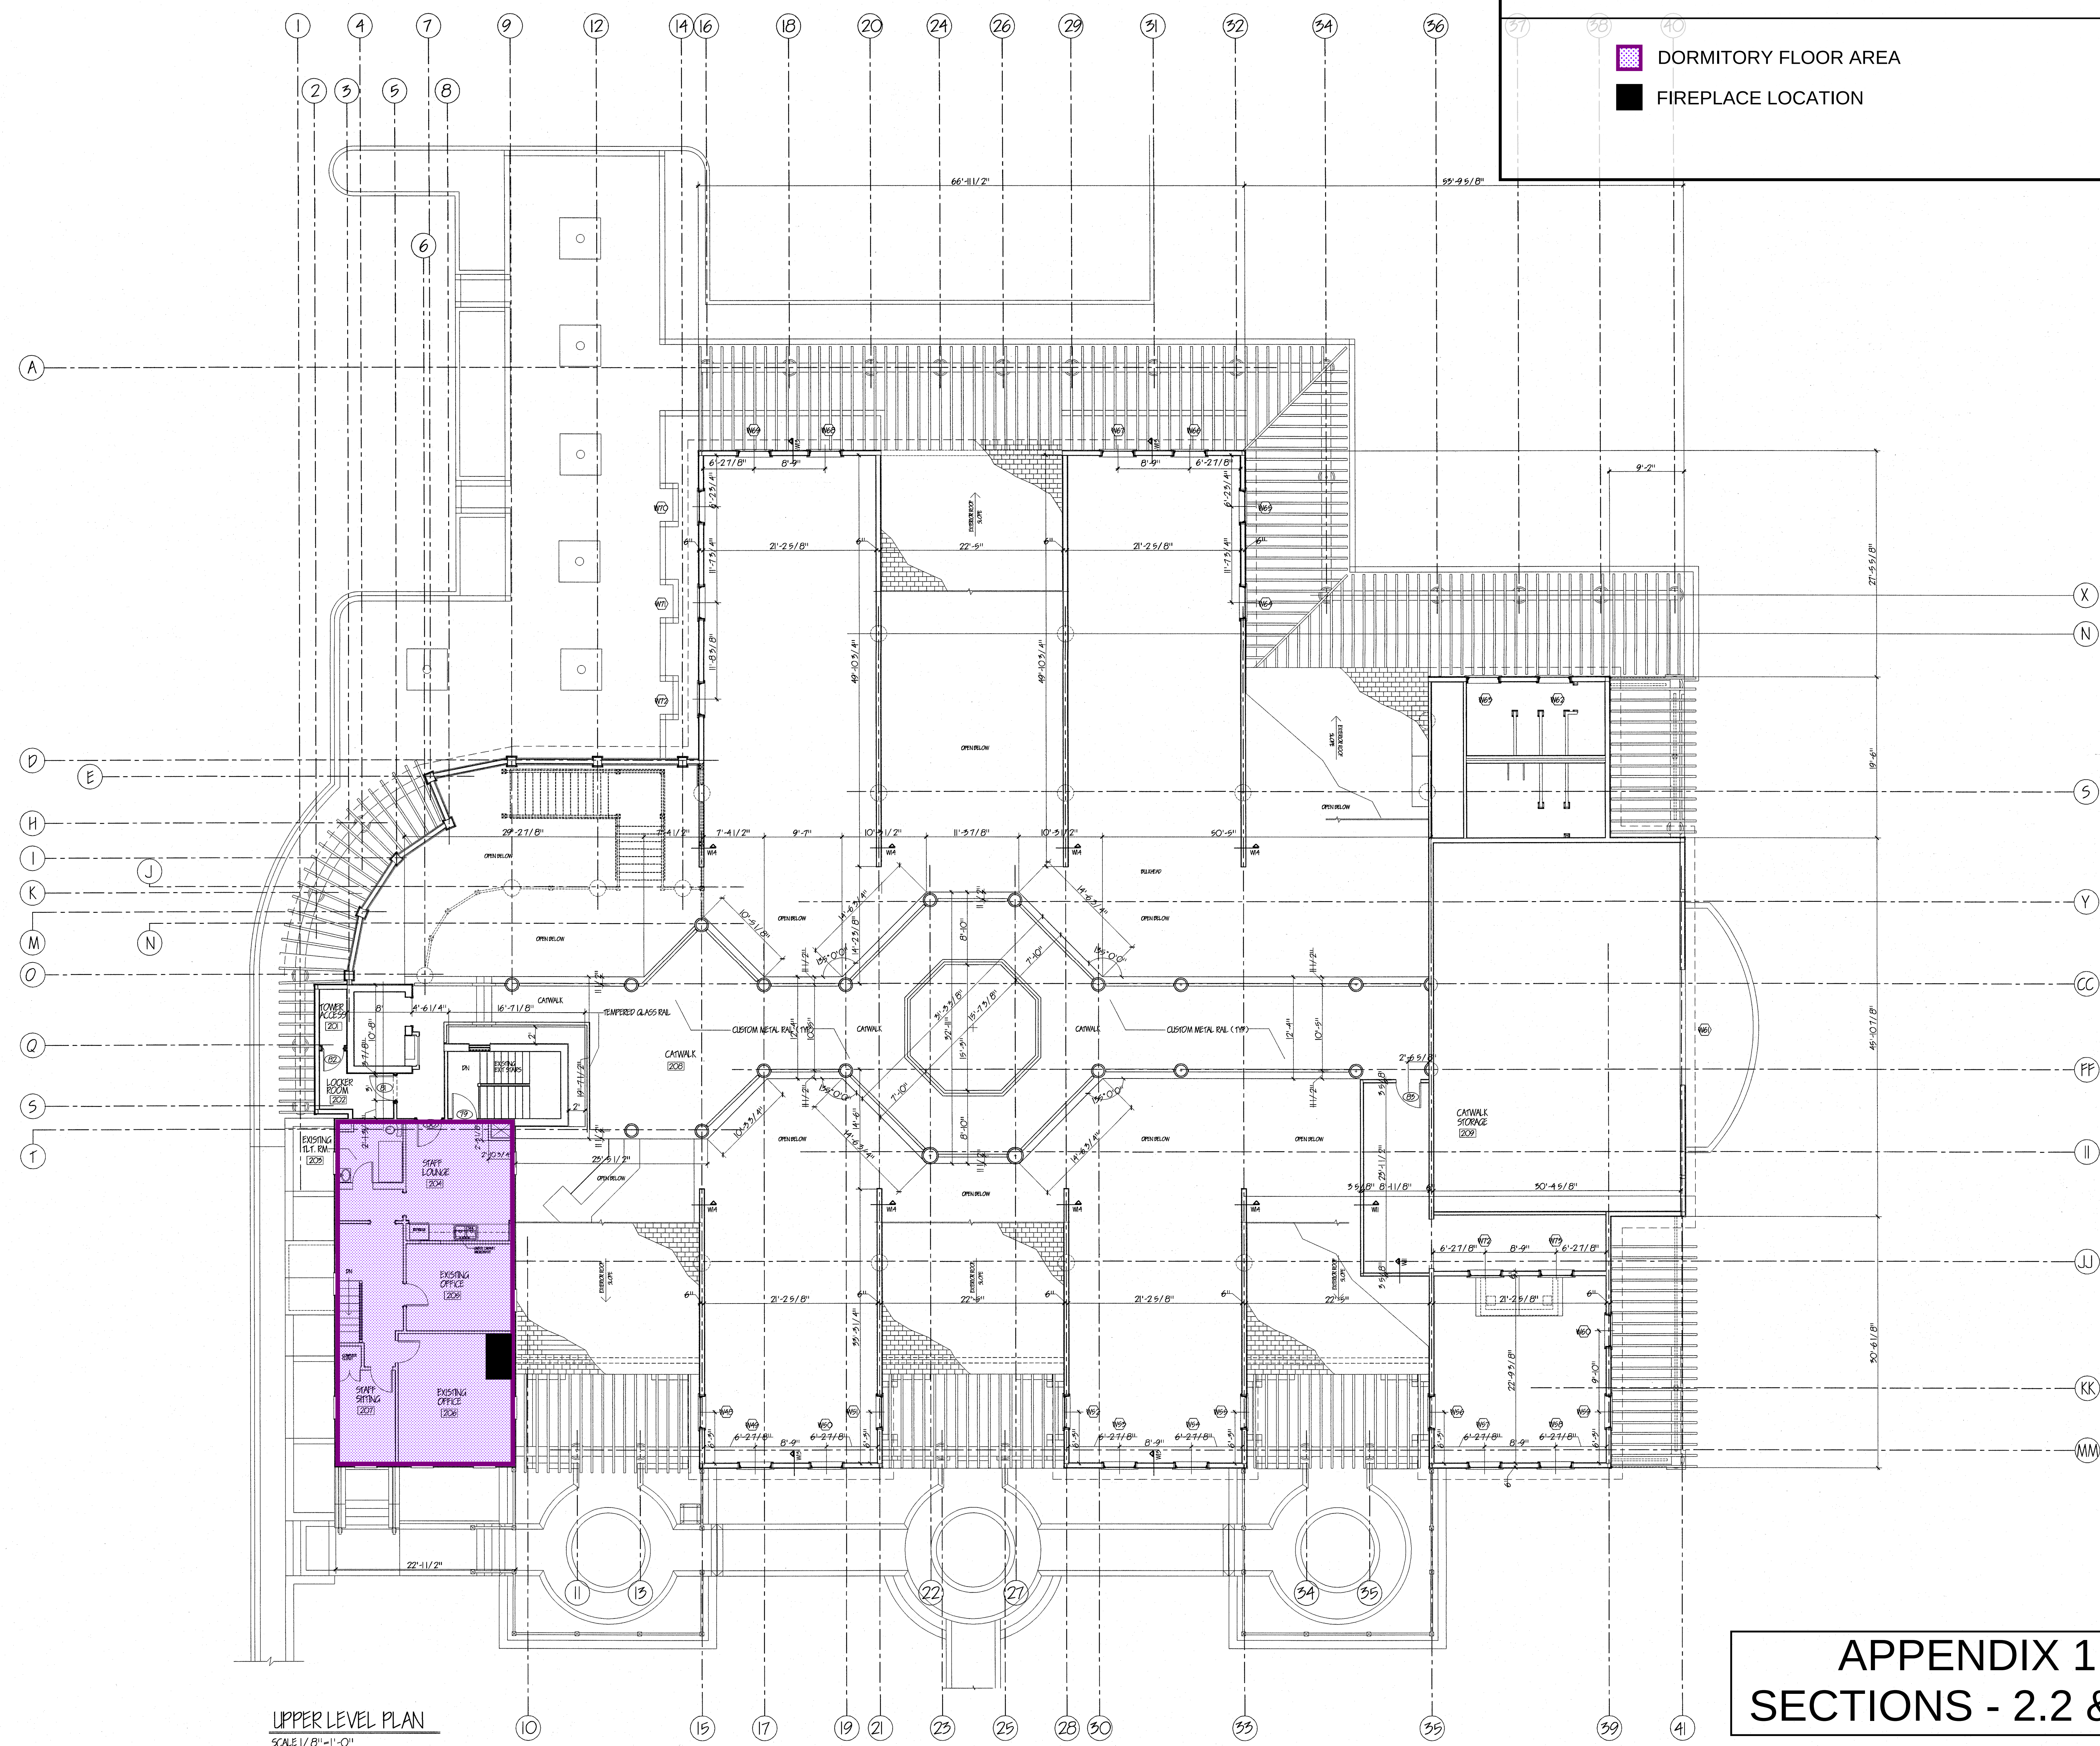

APPENDIX 1F SECTIONS - 2.2 & 3.13

The Poland Branch Library * Poland, Ohio

4M Company
4251 Glenwood Avenue, Boardman, Ohio 44512
330-783-0504 * Fax 330-783-0526

UPPER LEVEL
FLOOR PLAN

Poland Library
311 South Main Street
Poland, Ohio 44514

DRAWN BY: JAMES YODER

CHECKED BY: ROBERT MASTRIANA


PROJECT NUMBER	LIBRY-0001
----------------	------------

DATE
3-15-00

DRAWING NUMBER
REDESIGN

A2.4

THE INFORMATION CONTAINED ON THIS DRAWING WAS ORIGINATED BY AND IS THE EXCLUSIVE PROPERTY OF 4M COMPANY. IT IS PROVIDED IN CONFIDENCE WITH THE UNDERSTANDING THAT IT SHALL NOT BE DUPLICATED OR USED FOR CONSTRUCTION WITHOUT WRITTEN PERMISSION OF ARCHITECT.

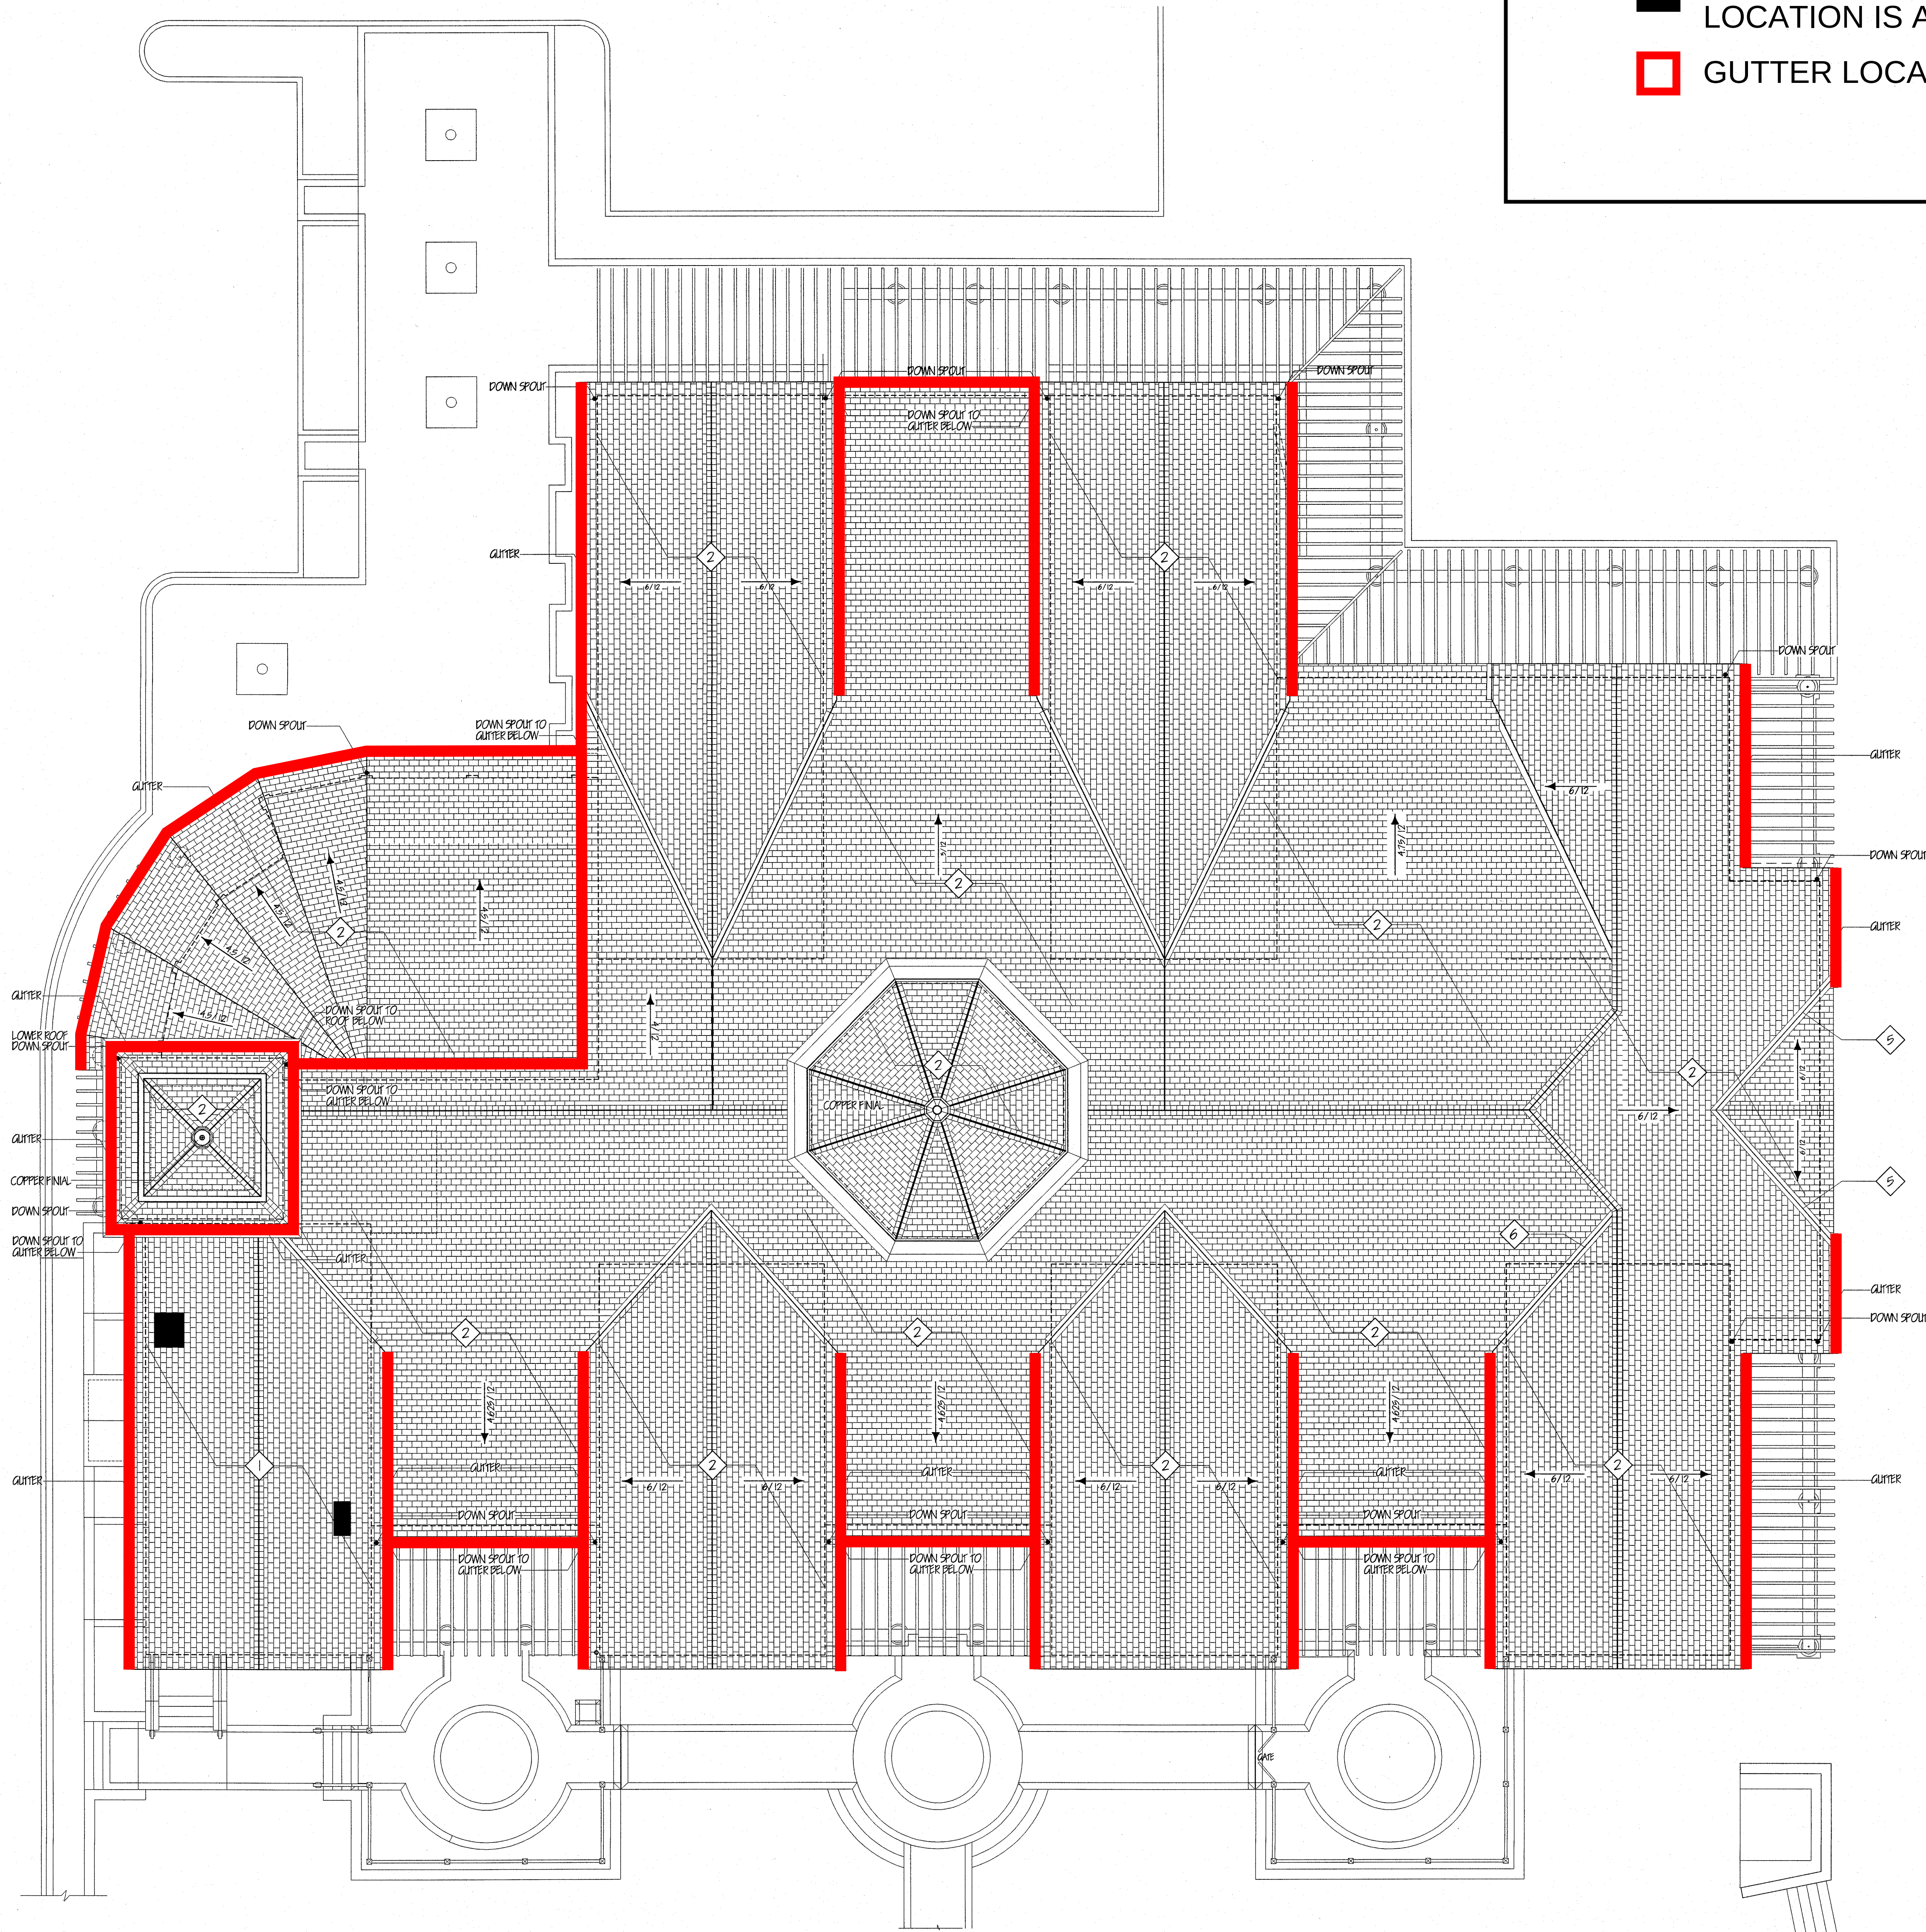

ROOF PLAN
SCALE: 1/8"=1'-0"

ROOF PLAN LEGEND

- BRICK AND STUCCO CHIMNEY LOCATIONS (STUCCO CHIMNEY LOCATION IS AN APPROXIMATION)
- GUTTER LOCATIONS

CONSTRUCTION NOTES

- EXISTING ROOF TO BE REMOVED AND RE-ROOFED w/ MAJESTIC SKOLINE MAJESTIC SLATE TILES IN SMOKE GREY w/ INSTALLED 6" REVEL
- MAJESTIC SKOLINE MAJESTIC SLATE TILES IN SMOKE GREY w/ INSTALLED 6" REVEL
INSTALLED 9" REVEL ON CURVED RIDGE CAPS
- PRE FINISHED WHITE ALUMINUM HALF ROUND GUTTERS TO BE 6" AS PER SPECS.
- PRE FINISHED WHITE ALUMINUM PLAIN ROUND DOWN SPOUTS TO BE 4" DIA. AS PER SPECS.
- ALUMINUM FLASHING AS PER SPECS.
- PRE FINISHED WHITE ALUMINUM FLASHING

APPENDIX 1G SECTIONS - 2.2 & 2.8

The Poland Branch Library * Poland, Ohio

4M Company
4251 Glenwood Avenue, Boardman, Ohio 44512
330-783-0504 * Fax 330-783-0526

ROOF PLAN

Poland Library
311 South Main Street
Poland, Ohio 44514

DRAWN BY:
JAMES
YODER

CHECKED BY:
ROBERT
MASTRICANA

PROJECT NUMBER
LBRY-0001


DATE
3-15-00

REDESIGN

A2.5

NORTH ELEVATION LEGEND

- | | | | |
|---|-----------------------------|---|-----------------------|
|  | PAVER REPLACEMENT |  | FIXED DOUBLE DOORS |
|  | RAILINGS |  | BASE WOOD TRIM REPAIR |
|  | MAIN-LEVEL PERGOLAS |  | ACTIVE DOUBLE DOORS |
|  | VENEER REPAIR |  | CHIMNEYS |
|  | BASEMENT WALL INFILLTRATION |  | GUTTERS |

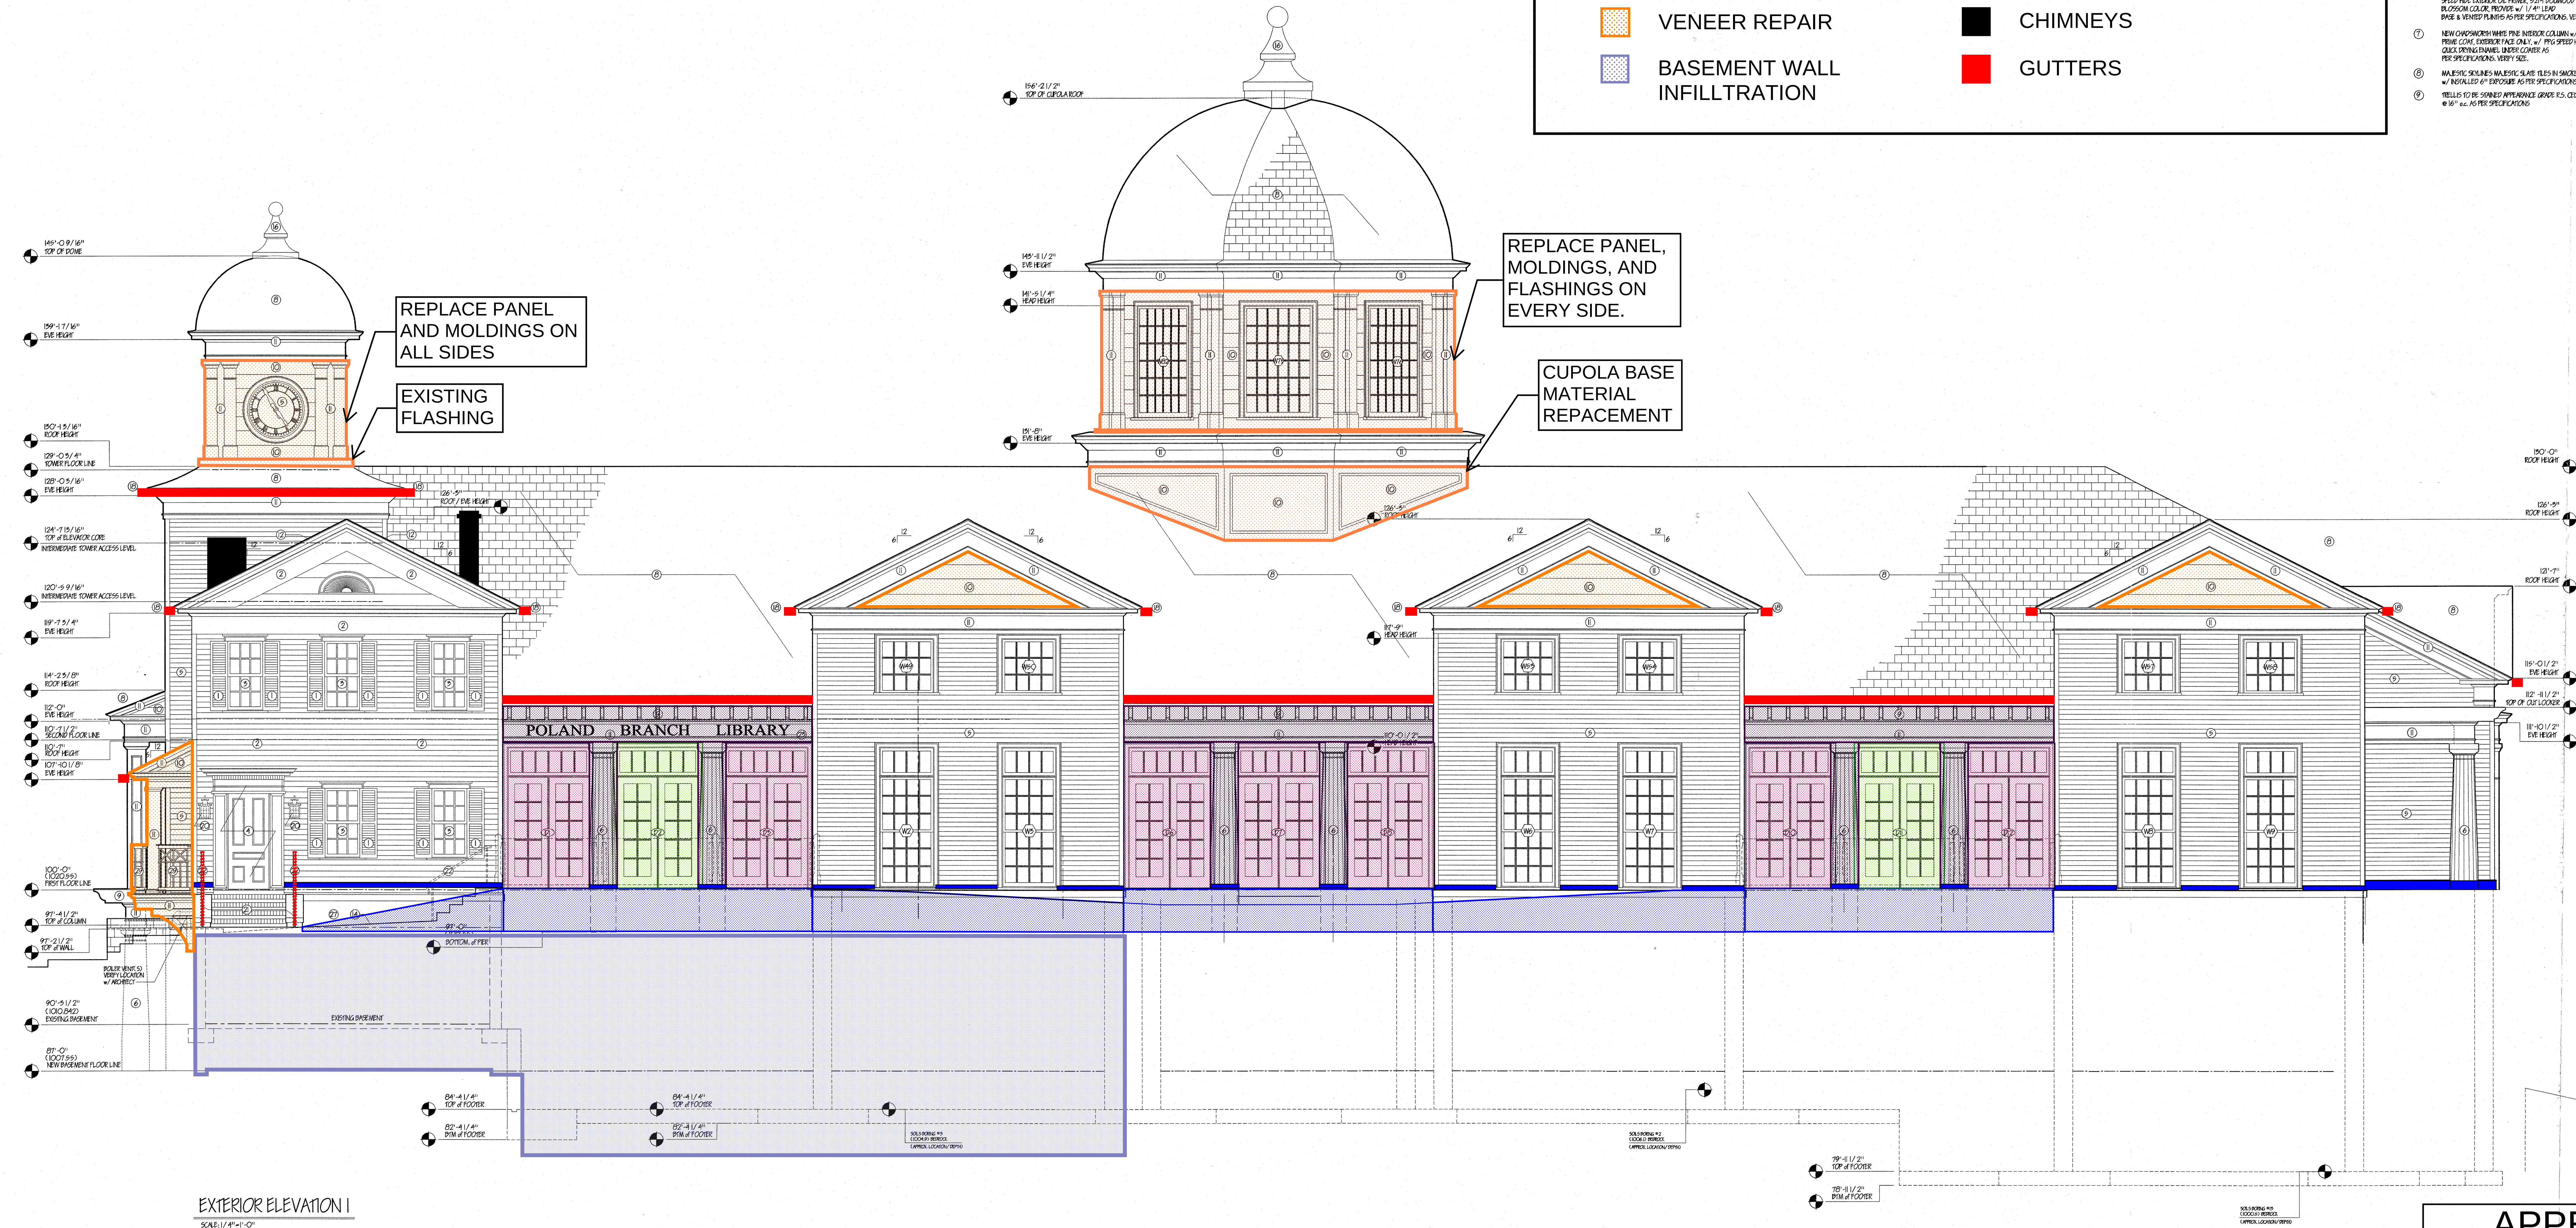

- 1 REARDE FINISHING SHAPERS AND HANDRAILS, REPLACE w/
NEW INTERLACE WOODWORK PER PPG. SHAPERS AND HAND-
RAILS TO BE REFINISHED AS PER SPECIFICATIONS. MONITOR ON-GOING.
 - 2 FINISHING WOOD UP, SPINDLING, CORNER PIONEER, FLUSH
PIONEER, AND ROM TO BE REFINISHED AS PER SPECIFICATIONS.
 - 3 FINISHING WINDOWS, FRAMES, MULDING, SILLS, AND ROM TO
BE REFINISHED AS PER SPECIFICATIONS.
 - 4 FINISHING PORCHES, CARINGS, TRIM ENGAGED COLUMNS, &
CORNER ROM TO BE REFINISHED AS PER SPECIFICATIONS.
 - 5 NEW PPG: JAMES HUBBARD WARD PLANK SMOOTHER PLANK SPRING
w/ PRIME FLOOR FACTORY FINISHING SYSTEM 5/16" MIN. 1/4"
MIN. SMOOTHER, 4" EXPOSURE AS PER SPECIFICATIONS.
 - 6 NEW CHROMIUM FINISHED CORNER WOOD FLUTED GREEN BROWN
EXTERIOR COLUMN w/ ROM CORNER, EXTERIOR AND INTERIOR FACES w/ PPG
SPRINGS EXTERIOR 1/4" MIN. SMOOTHER, 5/16" MIN. SMOOTHER,
BLOSSOM COLOR, MINOR W/ 1/4" MIN. LEAF.
BASE & TRIMED FINISHING AS PER SPECIFICATIONS. VERIFY SIZE.
 - 7 NEW CHROMIUM FINISH THE INTERIOR COLUMN w/
PRIME CORNER, EXTERIOR FACE w/ PPG. SPRINGS
CORNER, CORNER, INTERIOR COVER AS
PER SPECIFICATIONS. VERIFY SIZE.
 - 8 MAINTAIN SLABS, MAINTAIN SLABS, SLABS IN SHADE GRAY
w/ REFINISHED w/ EXPOSURE AS PER SPECIFICATIONS. VERIFY SIZE.
 - 9 REFILLS TO BE Sanded APPEARANCE GRADE 1/2", CLEAR, HONEY, 4" MIN.
w/ 1/4" MIN. SMOOTHER AS PER SPECIFICATIONS.
 - 10 NEW PPG: JAMES HUBBARD WARD PLANK SMOOTHER PLANK SPRING
w/ PRIME FLOOR FACTORY FINISHING SYSTEM 5/16" MIN. 1/4"
MIN. SMOOTHER, 4" EXPOSURE AS PER SPECIFICATIONS.
 - 11 EXTERIOR WINDOW 1" MIN. TO BE PPG. PRIME ROM
AS PER SPECIFICATIONS.
 - 12 EXTERIOR ROM TO BE REFINISHED AND BE REFINISHED w/
MAINTAIN SLABS, MAINTAIN SLABS IN SHADE GRAY
w/ REFINISHED w/ EXPOSURE AS PER SPECIFICATIONS.
 - 13 INTERIOR WOOD TRIM, SPINDLING & RUNNING ROM, CARINGS
& HANDRAILS TO BE PPG. PRIME ROM AS PER SPECIFICATIONS.
 - 14 CERAMIC TILE TO BE SAWN WOOD 5/16" MIN. 1/4"
MIN. SMOOTHER, 4" EXPOSURE AS PER SPECIFICATIONS.
 - 15 CERAMIC TILE TO BE SAWN WOOD 5/16" MIN. 1/4"
MIN. SMOOTHER, 4" EXPOSURE AS PER SPECIFICATIONS.
 - 16 EXTERIOR WINDOW 1" MIN. TO BE PPG. PRIME ROM
AS PER SPECIFICATIONS.
 - 17 EXTERIOR WINDOW 1" MIN. TO BE PPG. PRIME ROM
AS PER SPECIFICATIONS.
 - 18 1/2" MIN. SMOOTHER, 4" EXPOSURE AS PER SPECIFICATIONS.
 - 19 1/2" MIN. SMOOTHER, 4" EXPOSURE AS PER SPECIFICATIONS.
EXTERIOR ELEVATION I
SCALE: 1/4" = 1'-0"

APPENDIX 2A

The Poland Branch Library * Poland, Ohio

4M Company
 4000 Avenue, Boardman, Ohio 44512

4M Company
 4000 Avenue, Boardman, Ohio 44512

4M Company
 4000 Avenue, Boardman, Ohio 44512

EXTERIOR ELEVATION 1

Poland Library

311 South Main Street
Poland, Ohio 44514

PROJECT NUMBER
LBRY-0001

DATE
3-15-00

DRAWING NUMBER

A3.7



	PAVER REPLACEMENT		FIXED DOUBLE DOORS
	CONCRETE MECH. PAD		BASE WOOD TRIM REPAIR
	BALCONY ASSEMBLY		ACTIVE DOUBLE DOORS
	EIFS REPAIR		GUTTERS
	PERGOLA		

[illegible]

The Poland Branch Library * Poland, Ohio
4M Company
 4251 Glenwood Avenue, Boardman, Ohio 44512
 330-783-0504 * Fax 330-783-0526

EXTERIOR ELEVATION 2

Poland Library
311 South Main Street
Poland, Ohio 44514

DRAWN BY:	JAMES YODER
CHECKED BY:	ROBERT MASTRANA

PROJECT NUMBER	LBRY-0001
----------------	-----------


DRAWING NUMBER
REDESIGN
A3.8

APPENDIX 2B

Program Files\Autocad 2014\PROJECTS-2014\Poland Library - 2014.dwg P1: Mar 17 11:00:00 2014


THE INFORMATION CONTAINED ON THIS DRAWING WAS ORIGINATED BY AND IS THE EXCLUSIVE PROPERTY OF 4M COMPANY. IT IS PROVIDED IN CONFIDENCE WITH THE UNDERSTANDING THAT IT SHALL NOT BE DUPLICATED OR USED FOR CONSTRUCTION WITHOUT WRITTEN PERMISSION OF ARCHITECT.

EXTERIOR ELEVATION 3
SCALE: 1/4"=1'-0"

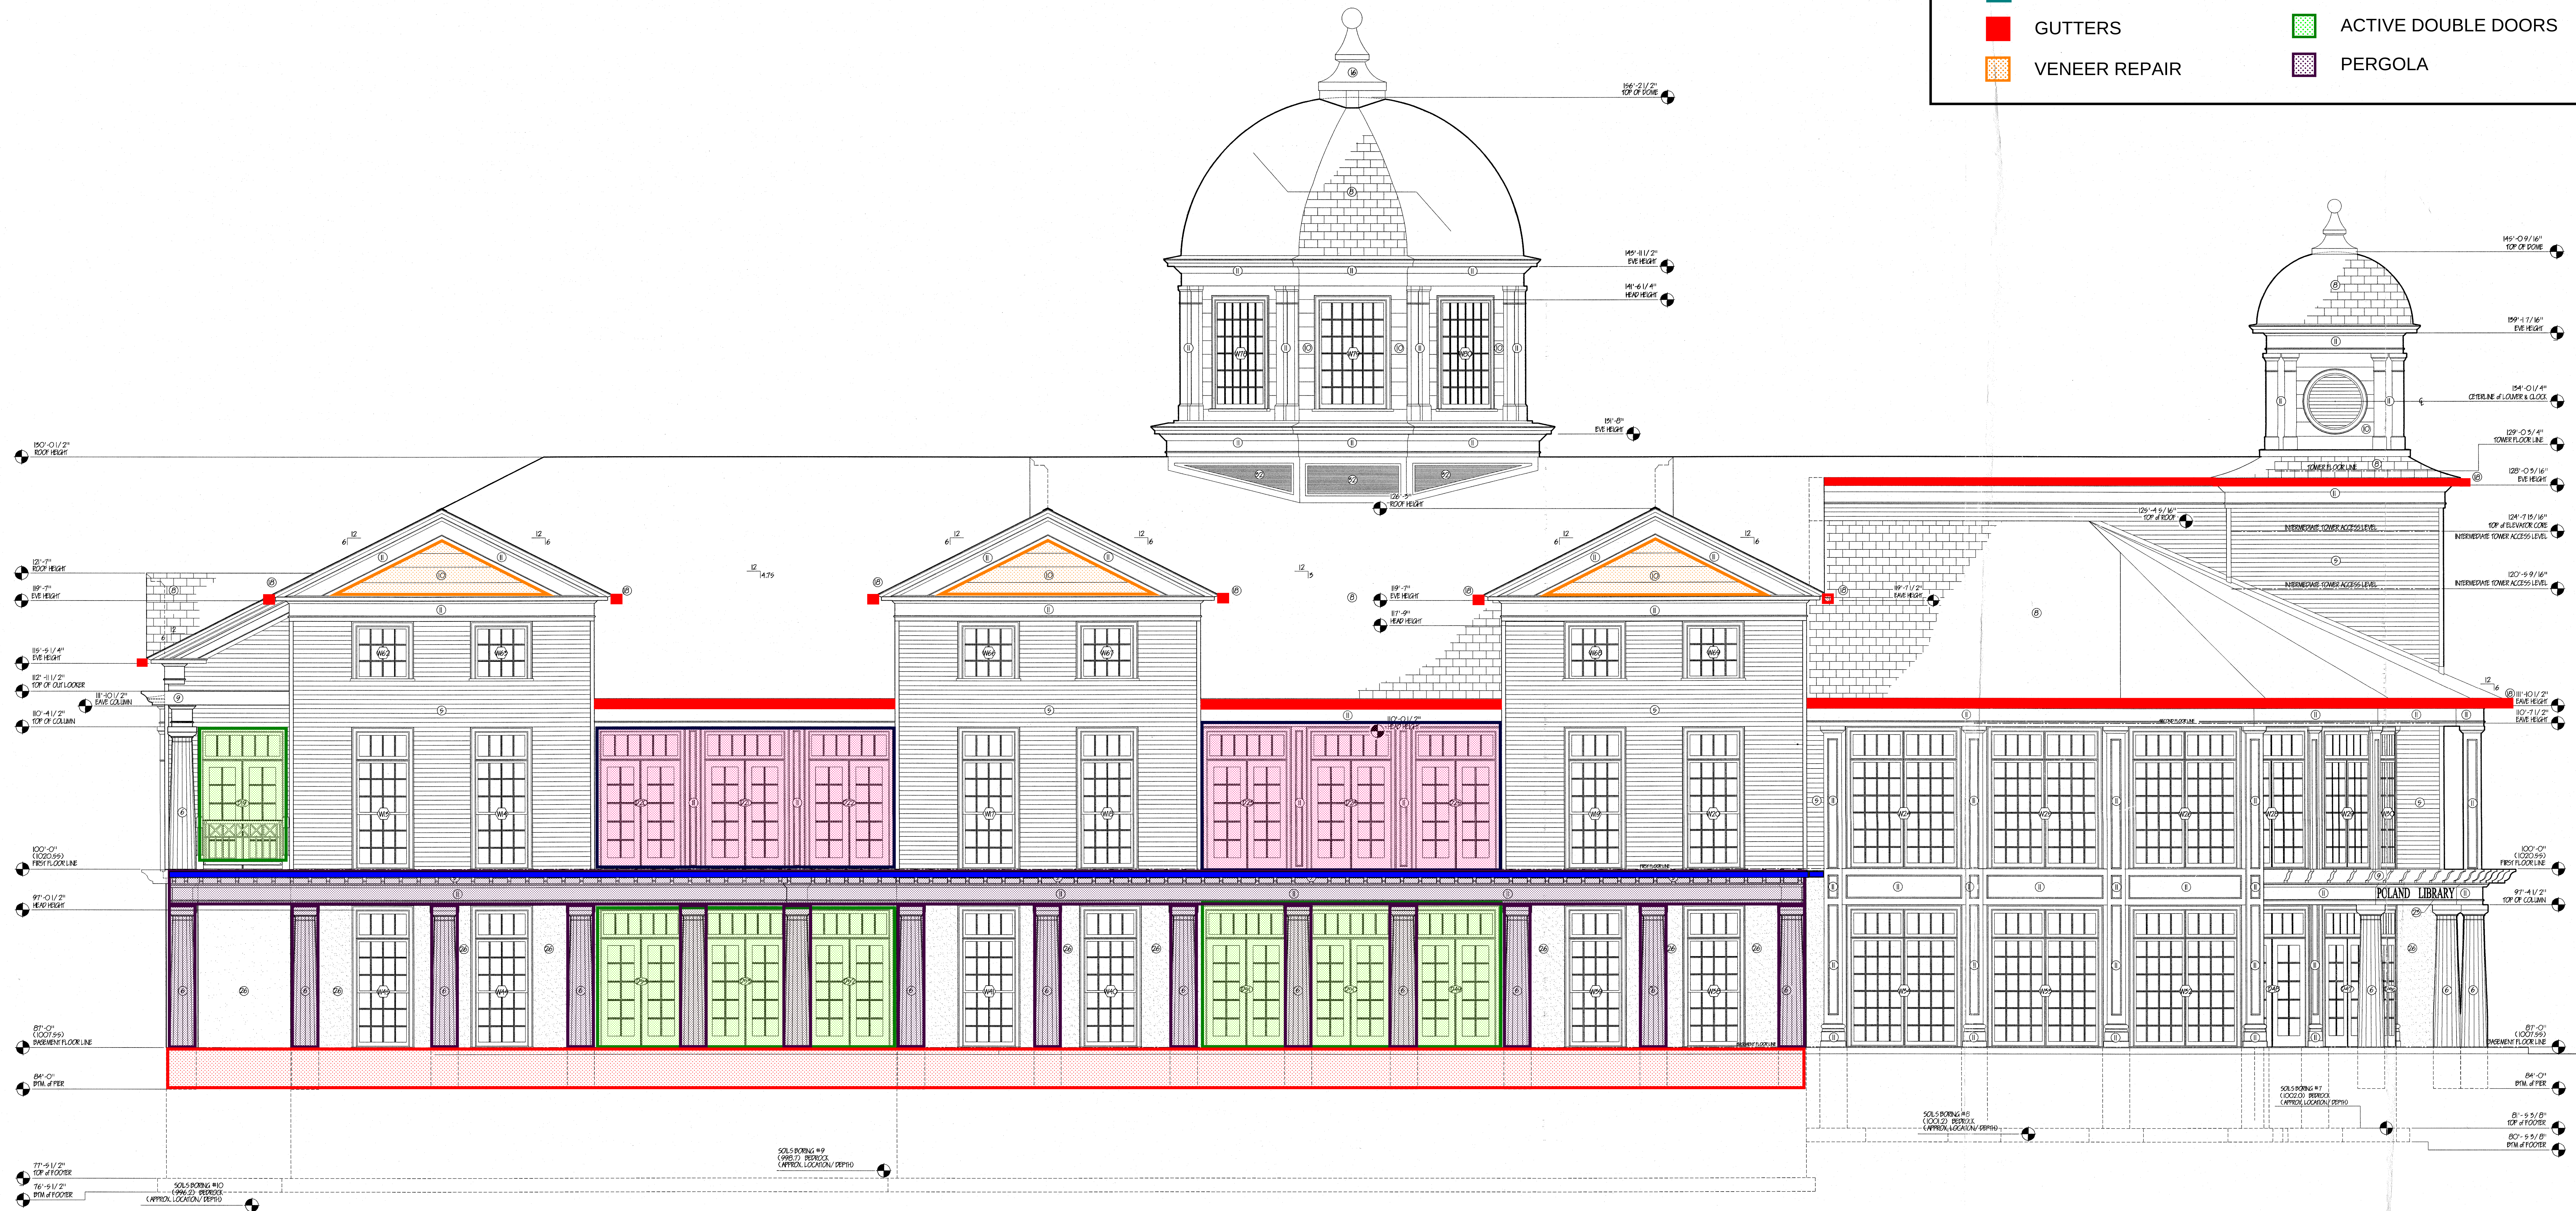

EAST ELEVATION LEGEND

PAVER REPLACEMENT	BASE TRIM / COLUMN WRAP / PILASTER REPAIR
RAILING	ACTIVE DOUBLE DOORS
GUTTERS	CHIMNEYS
VENEER REPAIR	

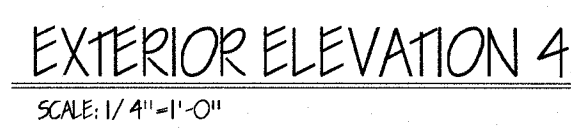

APPENDIX 2D

4M Company
4251 Glenwood Avenue, Boardman, Ohio 44512
330-783-0504 * Fax 330-783-0526

Poland Library
3311 South Main Street
Poland Ohio 44514

CHECKED BY: ROBERT MASTRIANA

PROJECT NUMBER
RY-0001

DATE
3-15-00



AWING NUMBER

3.10

[illegible]

APPENDIX 3A

THE INFORMATION CONTAINED ON THIS DRAWING WAS ORIGINATED BY AND IS THE EXCLUSIVE PROPERTY OF 4M COMPANY. IT IS PROVIDED IN CONFIDENCE WITH THE UNDERSTANDING THAT IT SHALL NOT BE DUPLICATED OR USED FOR CONSTRUCTION WITHOUT WRITTEN PERMISSION OF ARCHITECT.

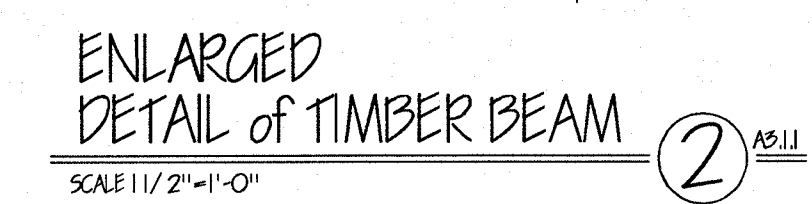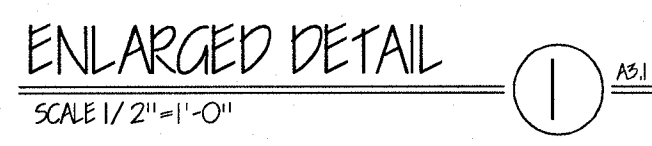


DRAWN BY: JAMES YODER	CHECKED BY: ROBERT MASTRANA
PROJECT NUMBER LBRY-0001	
DATE 3-15-00	
DRAWING NUMBER REDDESIGN A4.1	

Architectural section drawing of a building facade, showing a large arched entrance and three windows. The drawing includes dimensions, material callouts (e.g., 1, 2, 100), and a note: "NOTE: SECTION IS TO SHOW ROOF STRUCTURE WITH RAFTERS AS PER THE MANUFACTURER'S SPECIFICATIONS".

APPENDIX 3C

[illegible]

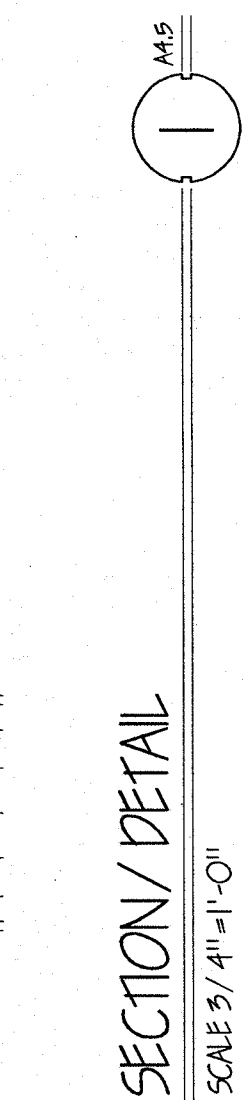

APPENDIX 3D


ENLARGED CUPOLA DETAIL		Poland Library 311 South Main Street Poland, Ohio 44514	
DRAWN BY:	JAMES TOYER	CHECKED BY:	ROBERT MASTRANA
PROJECT NUMBER		LBRY-0001	
DATE		3-15-00	
DRAWING NUMBER			

The Poland Branch Library * Poland, Ohio
4M Company
4251 Glenwood Avenue, Boardman, Ohio 44512
330-783-0504 * Fax 330-783-0526

[illegible]


[illegible]

SCALE 1"=1'-0"

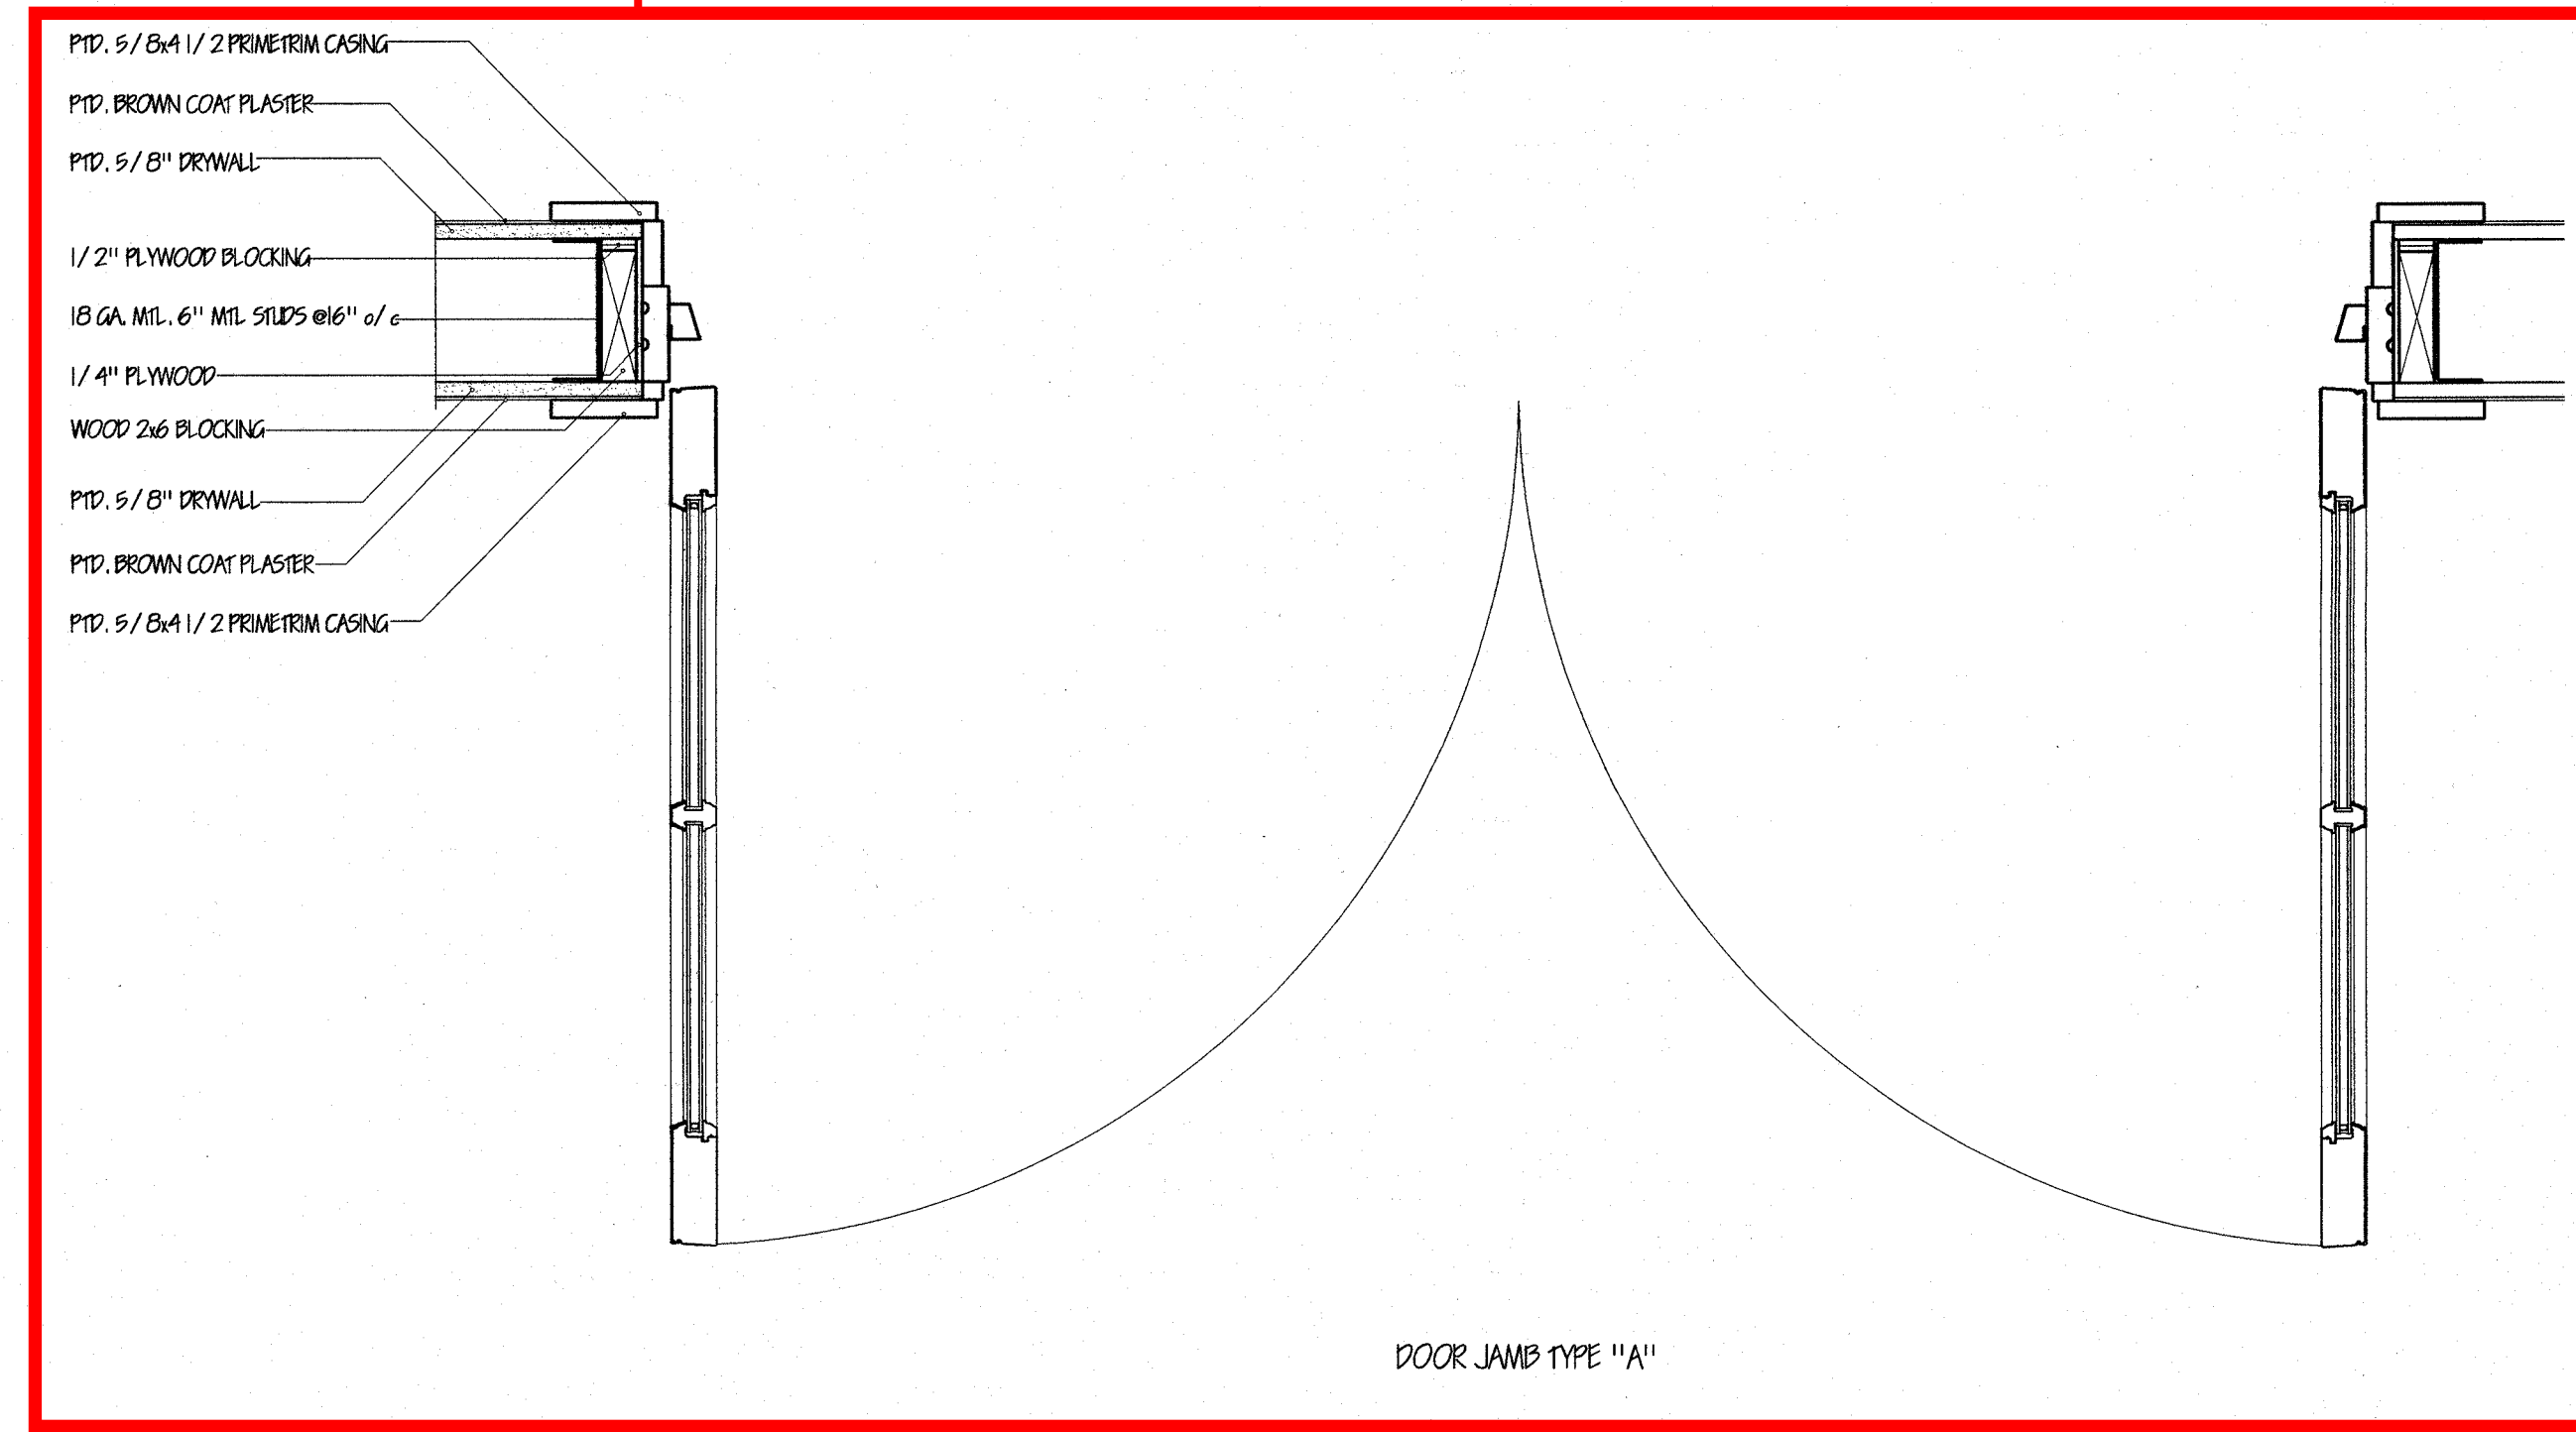


TYPICAL DOOR &
WINDOW JAMB DETAILS

SCALE 1"=1'-0"

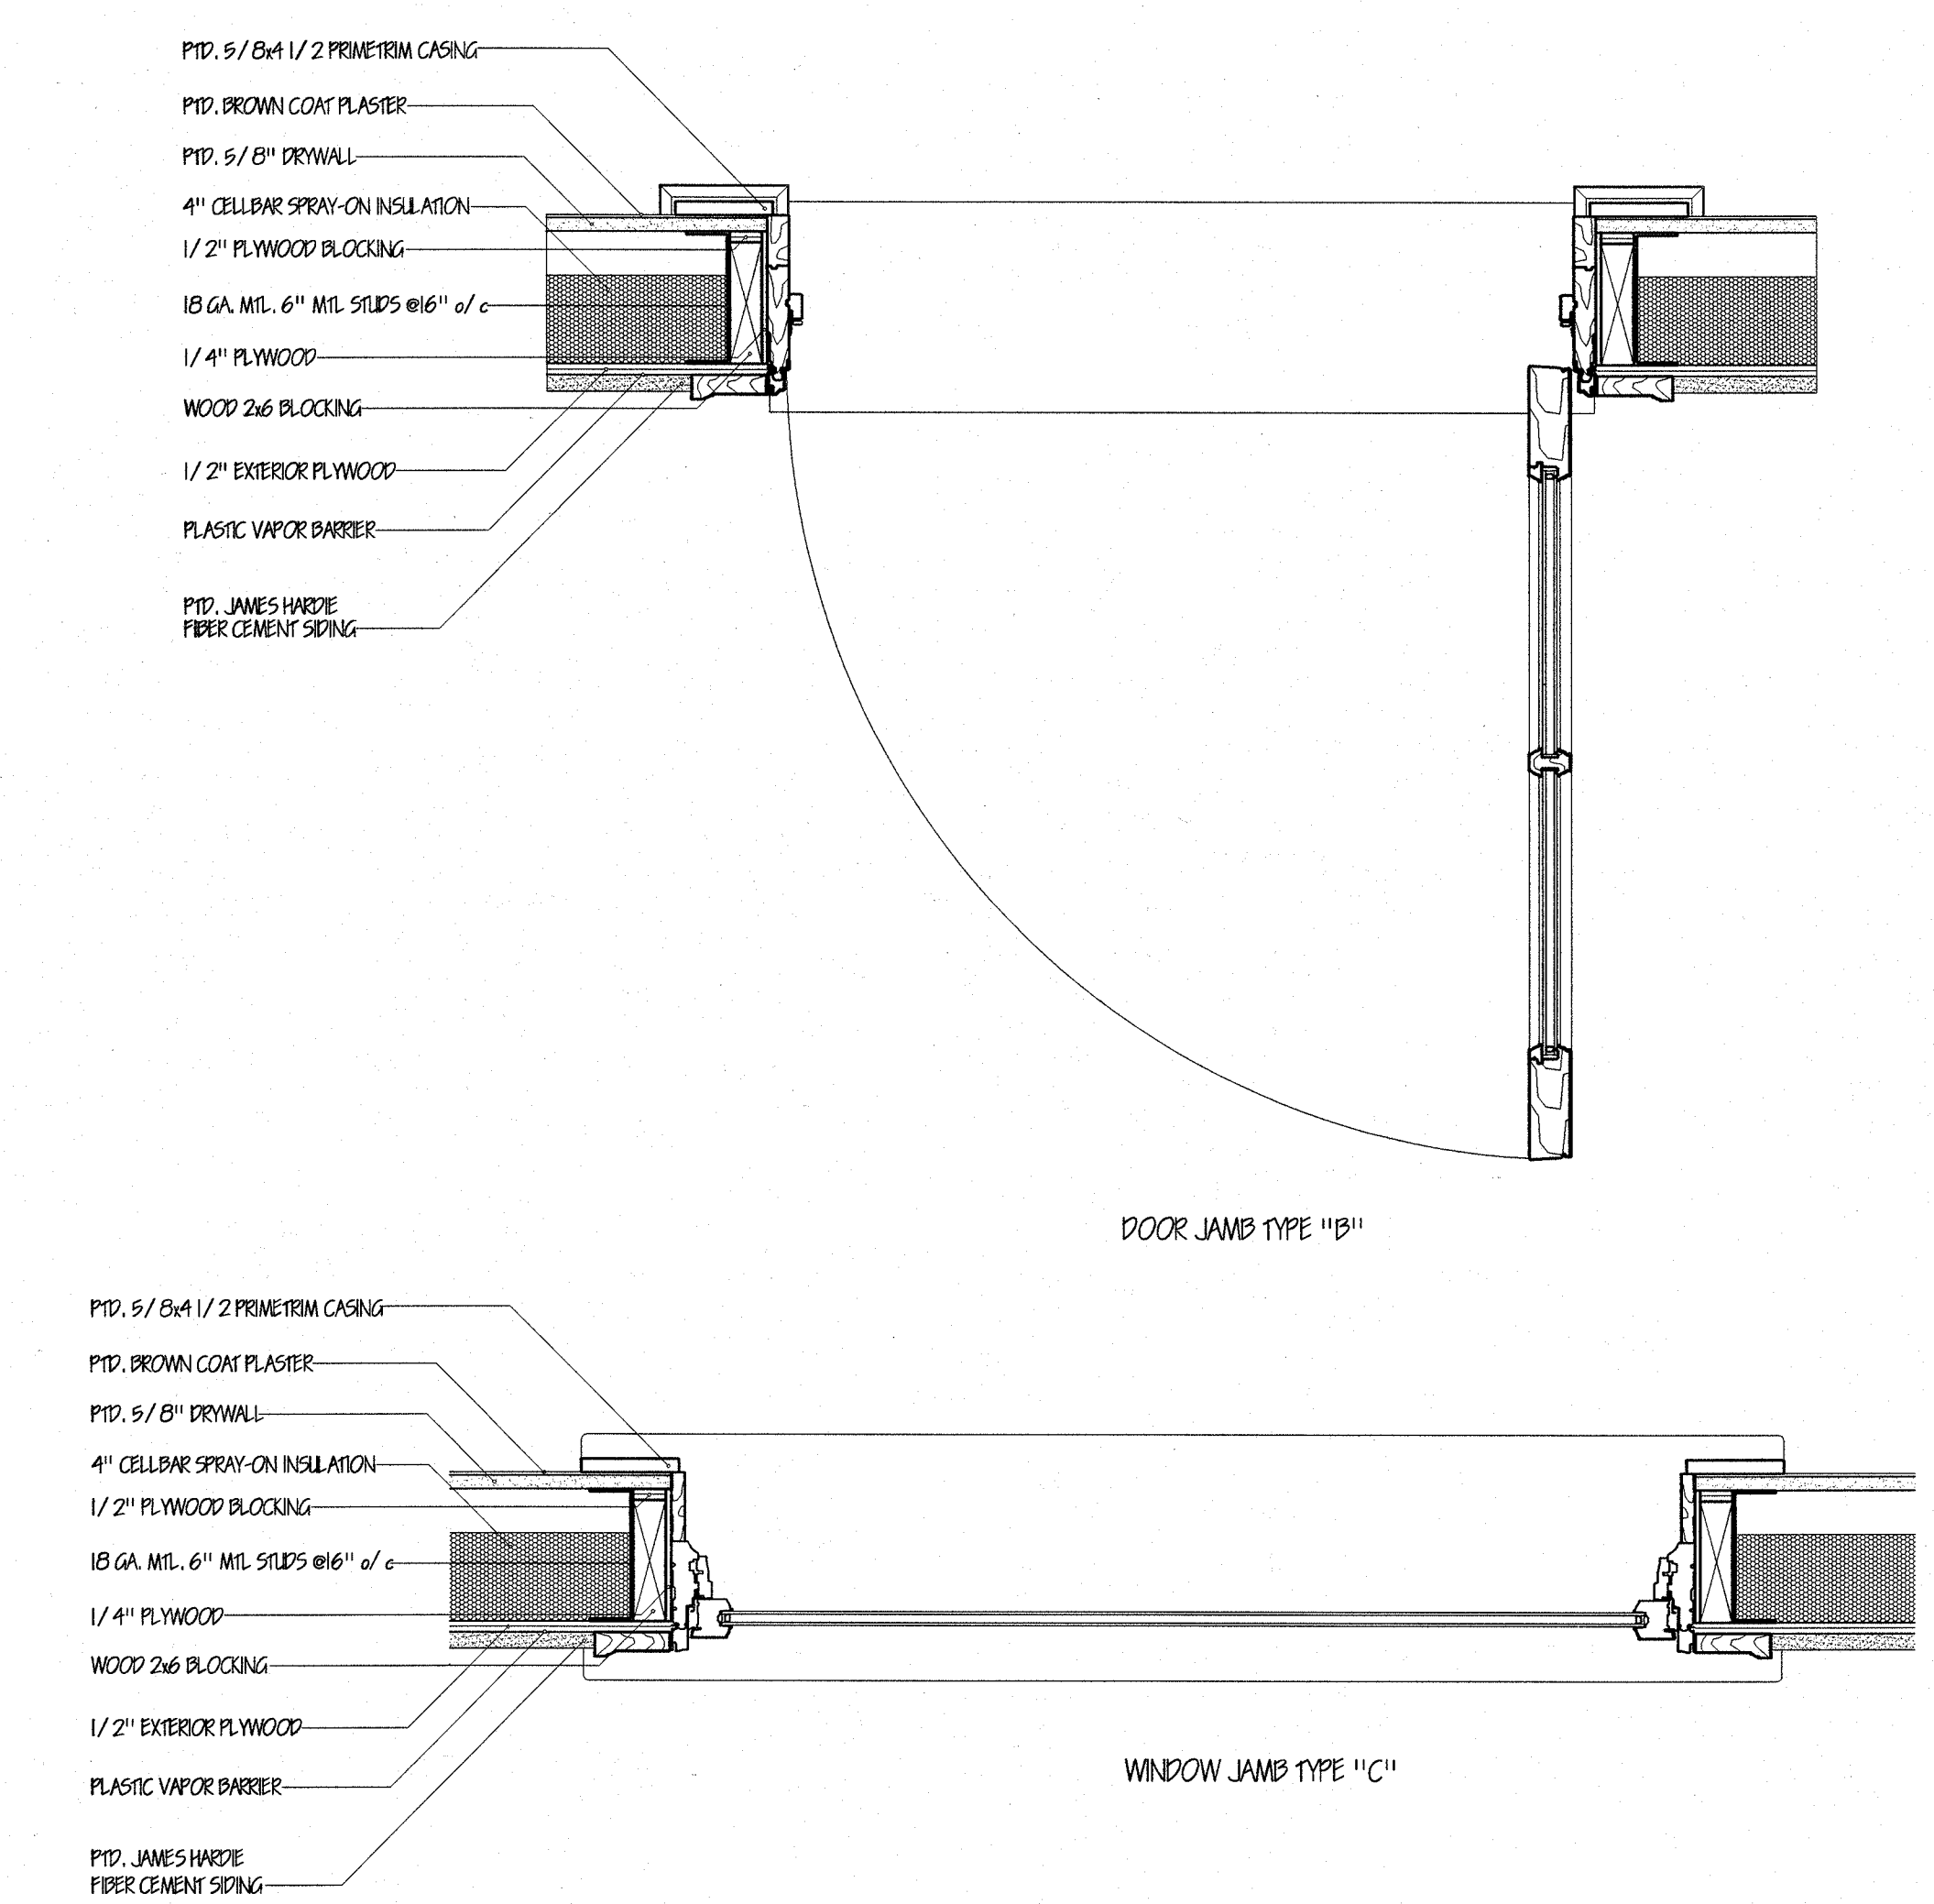

TYPICAL INTERIOR
DOOR & WINDOW TRIM DETAILS

FULL SCALE

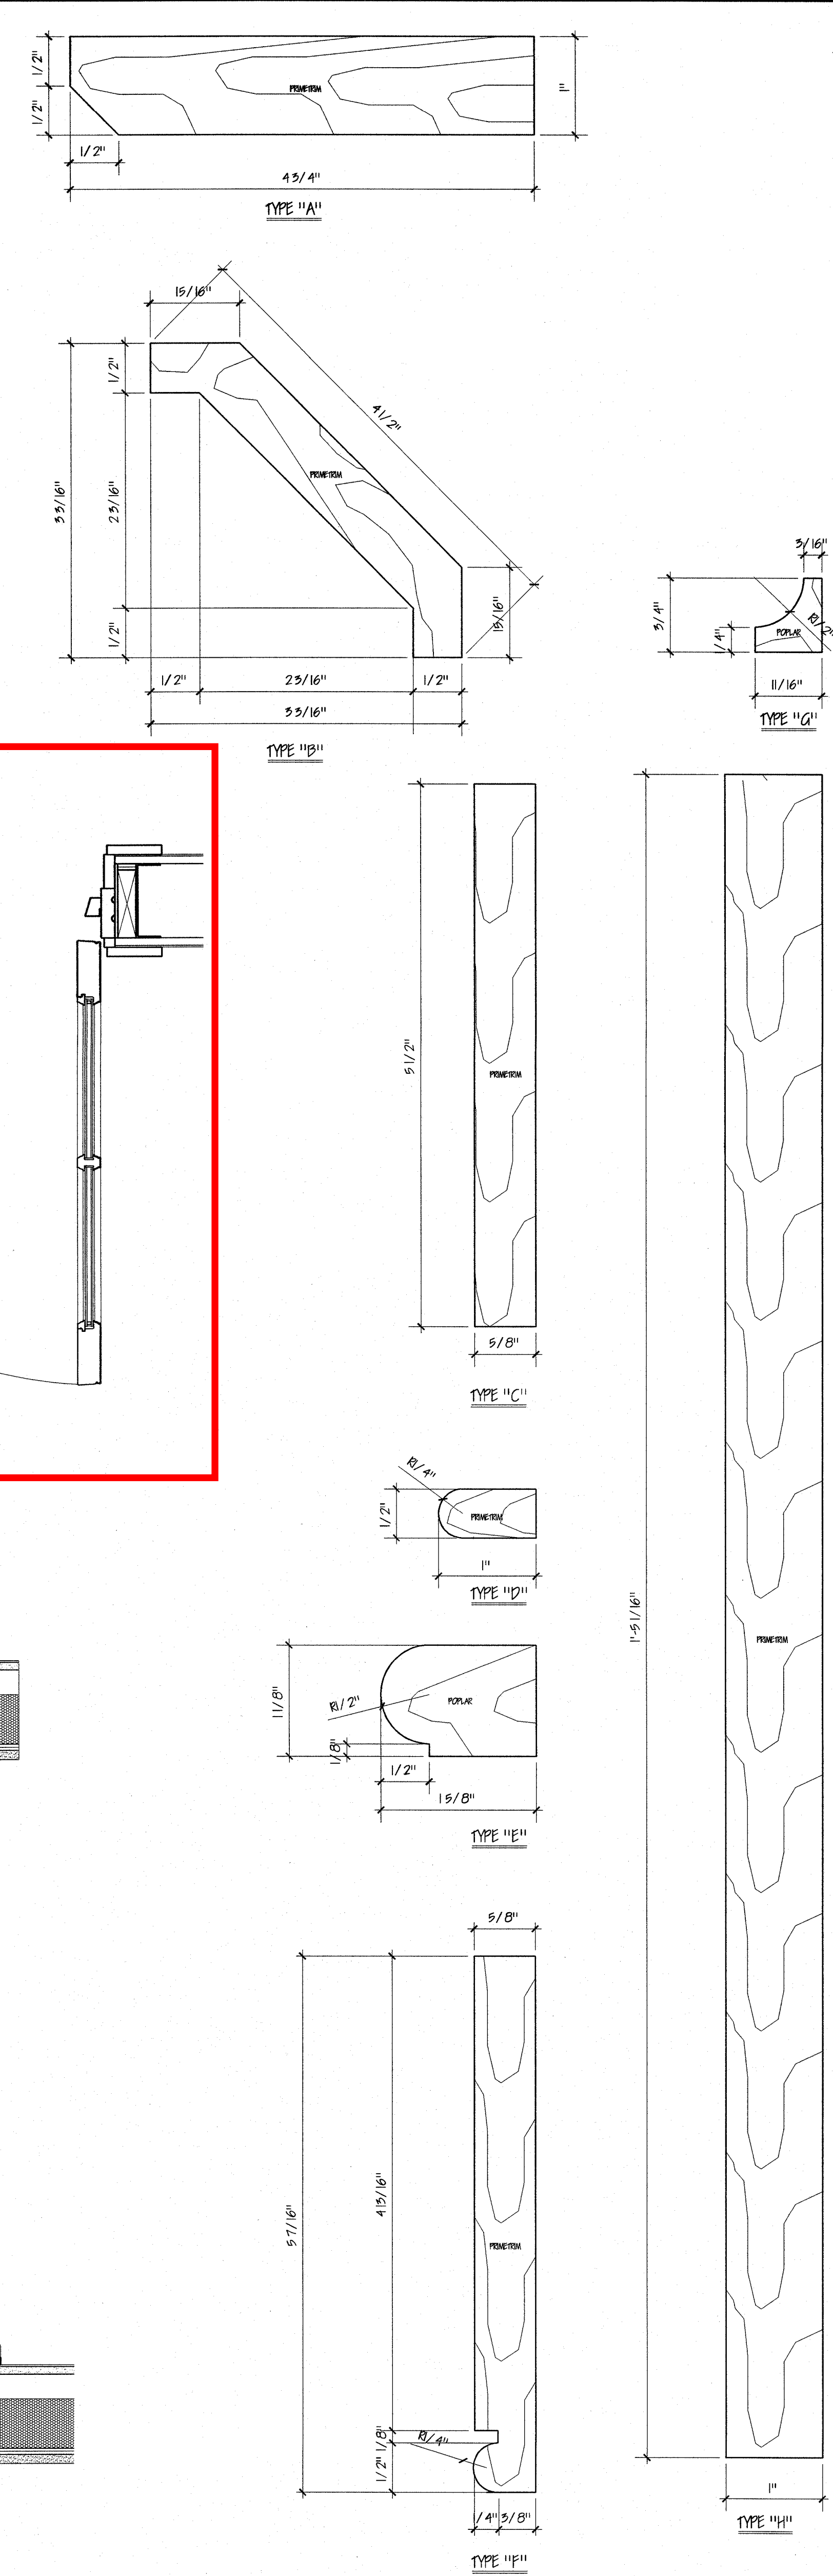[illegible]