

SCALE IN FEET 1/4"



FANIRO ARCHITECTS, INC.

217 1/2 WEST FEDERAL STREET YOUNGSTOWN, OHIO 44503

PHONE: 330 747 2800  
FACSIMILE: 330 747 2802

FLOOR PLAN - PLUMBING DEMOLITION

SCALE: 3/16"=1'-0"

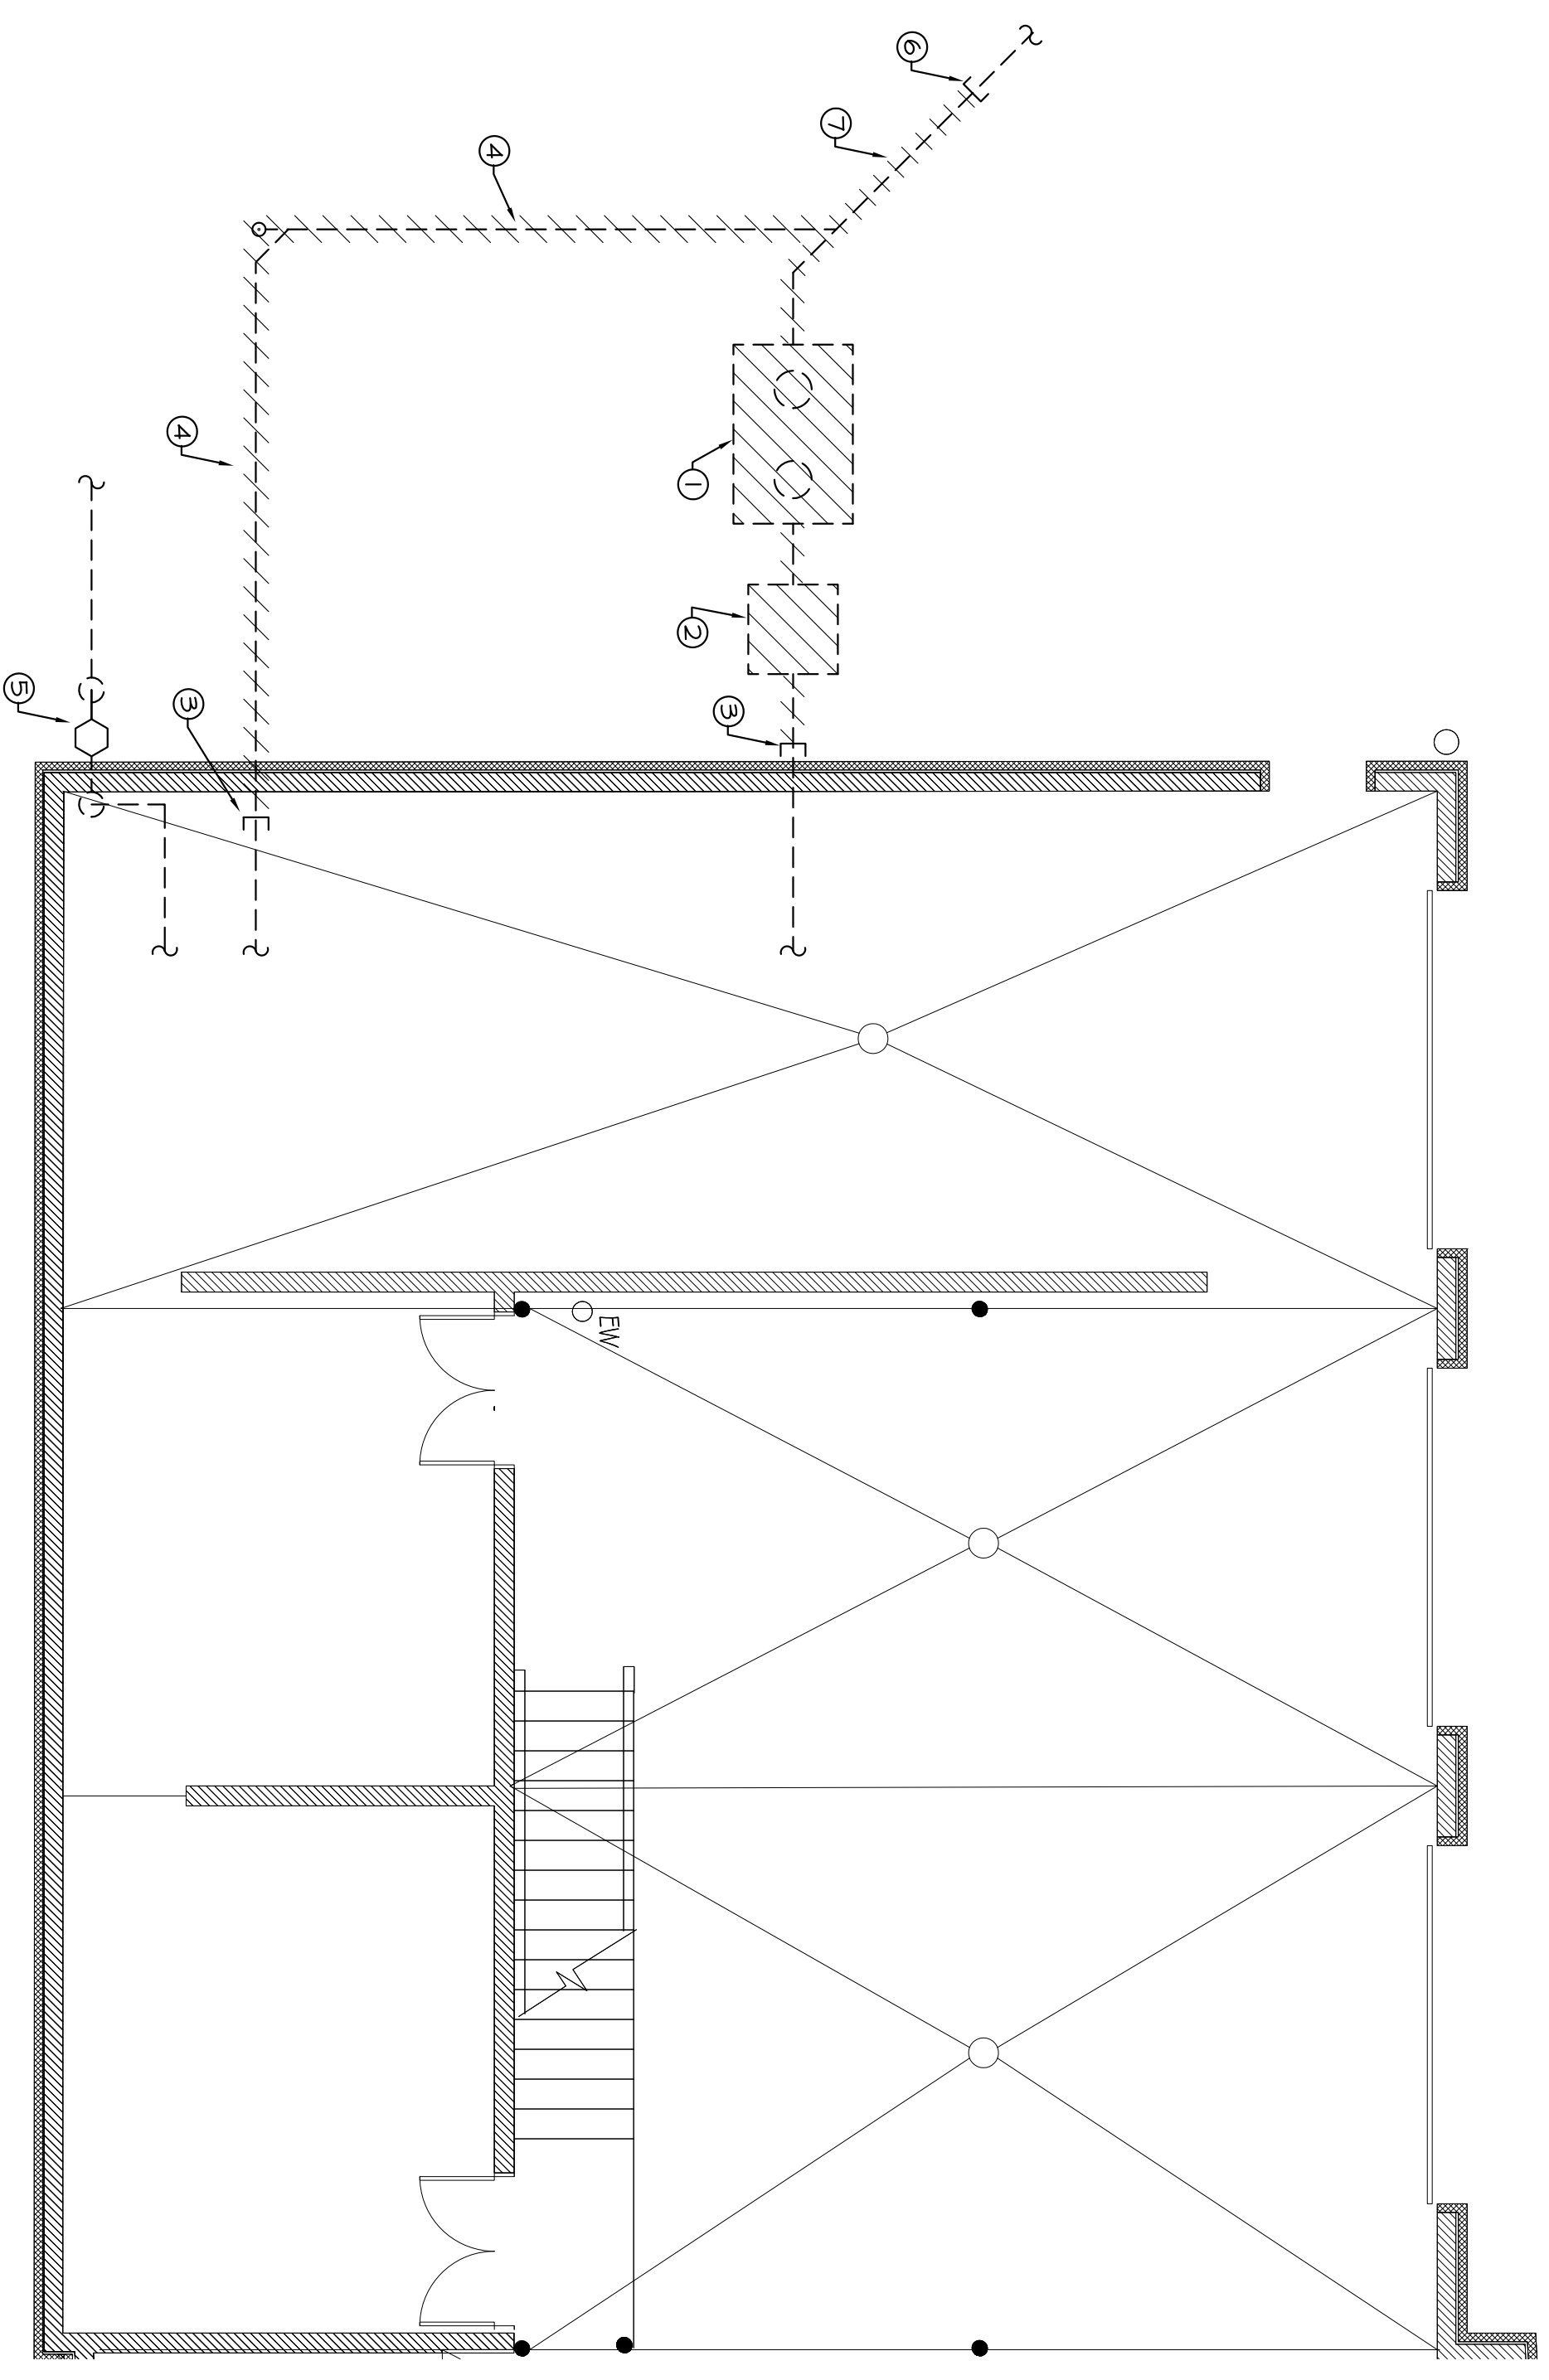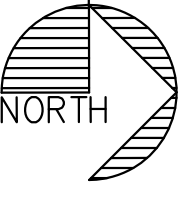

PLUMBING LEGEND

EXISTING PIPING TO BE REMOVED	-----
EXISTING PIPING	-----
VENT PIPING	-----
COLD WATER	-----
HOT WATER	-----
VENT PIPING	-----
SHUT-OFF VALVE	-----
CHECK VALVE	-----
FLOOR DRAIN	-----
WALL HYDRANT	-----
VENT THRU ROOF	-----
ROOF DRAIN LEADER	-----

GENERAL NOTES

- (1) CONTRACTOR IS RESPONSIBLE FOR VERIFICATION OF EXISTING UTILITIES AND FIELD CONDITIONS PRIOR TO SUBMITTING BID PROPOSAL. UNION COMPROMISEMENT OF WORKING CONDITIONS IS RESPONSIBLE FOR ALL ADJUSTMENTS DUE TO FIELD CONDITIONS.
- (2) WALLS, FLOORS, ETC., DISTURBED DURING CONSTRUCTION SHALL BE REPAIRED TO MATCH EXISTING AND/OR TO ACCOMMODATE NEW CONSTRUCTION. COORDINATE WITH GEN. CONTR.
- (3) ALL DEMOLISHED PIPING TO BE REMOVED TO ABOVE CEILING, BELOW FLOORS, OR TO BEHIND WALLS AS REQUIRED.
- (4) ALL REMOVED PLUMBING FIXTURES SHALL BE DISPOSED-OF BY PLUMBING CONTRACTOR.

CODED NOTES

- (1) PLUMBING CONTRACTOR SHALL REMOVE EXISTING OIL INTERCEPTOR WITH ALL RELATED PIPING AS SHOWN.
- (2) PLUMBING CONTRACTOR SHALL REMOVE EXISTING SAND EXCEPT ALL RELATED PIPING AS SHOWN FOR REUSE SEE P2 FOR NEW LOCATION OF SAND TRAP.
- (3) PLUMBING CONTRACTOR SHALL CAP EXISTING 4" SANITARY PIPING AS SHOWN.
- (4) PLUMBING CONTRACTOR SHALL REMOVE EXISTING 4" SANITARY LINE AS SHOWN.
- (5) EXISTING GAS LINE AND METER TO REMAIN.
- (6) PLUMBING CONTRACTOR SHALL CAP EXISTING 6" SANITARY PIPING AS SHOWN.
- (7) PLUMBING CONTRACTOR SHALL REMOVE EXISTING 6" SANITARY LINE AS SHOWN.

**DEMOLITION NOTE:**

THIS DEMOLITION PLAN IS FOR GENERAL INFORMATION OF EXISTING DEVICES AND EQUIPMENT AND IS NOT INTENDED TO BE TOTALLY DEPENDENT ON THE FIELD CONDITIONS. THE CONTRACTOR SHALL VISIT THE SITE AND VERIFY ALL DEMOLITION REQUIRED. THIS PLAN IS NOT A RECORD DRAWING AND SHALL BE CONSIDERED A GENERAL SCOPE OF THE DEMOLITION REQUIRED. THE CONTRACTOR WILL BE RESPONSIBLE TO DEMOLISH ALL ITEMS NECESSARY FOR THE NEW WORK (ALL TRADES) TO BE PERFORMED PROPERLY, AND THE CONTRACTOR SHALL BE RESPONSIBLE FOR THE PROTECTION OF PIPING THAT IS TO REMAIN. THE CONTRACTOR SHALL VISIT THE SITE AND THOROUGHLY INSPECT THE CURRENT FIELD CONDITIONS AT THE PROJECT SITE.

NO DEMOLITION THAT WILL AFFECT THE OWNER'S USE OF NEARBY OPERATED STRUCTURES SHALL BE PERMITTED WITHOUT FIRST SECURING THE OWNER'S AUTHORIZATION.


NO ATTEMPT HAS BEEN MADE TO SHOW THE EXTENT OF ARCHITECTURAL/GENERAL DEMOLITION WORK ON THE MECHANICAL DRAWINGS. CONTRACTOR SHALL REFER TO THE ARCHITECTURAL AND MECHANICAL DRAWINGS FOR SUCH DETAILS.

**J.M. VEROSTKO, INC.**  
CONSULTING ENGINEERS  
2781 SALT SPRINGS ROAD  
YOUNGSTOWN, OHIO 44509  
PHONE: (330) 799-1339  
URL: J.MVEROSTKO.COM

NEWPORT LIBRARY GARAGE ADDITION

NEWPORT BRANCH LIBRARY

YOUNGSTOWN, OHIO

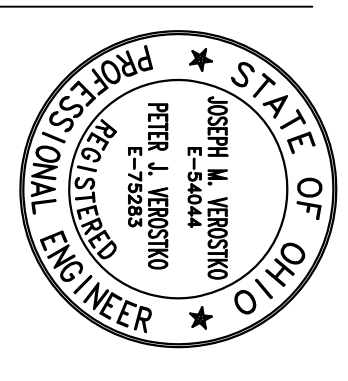

SHEET NO. P-1 DATE 30 SEPT. 2019

PROJ. NO. 1913 REV.