



THE INFORMATION CONTAINED ON THIS DRAWING WAS ORIGINATED BY RONALD CORNELL FANIRO ARCHITECT INC. REPRODUCTION OR USE OF THIS DRAWING IS PERMITTED ONLY BY WRITTEN CONSENT OF THE ARCHITECT.

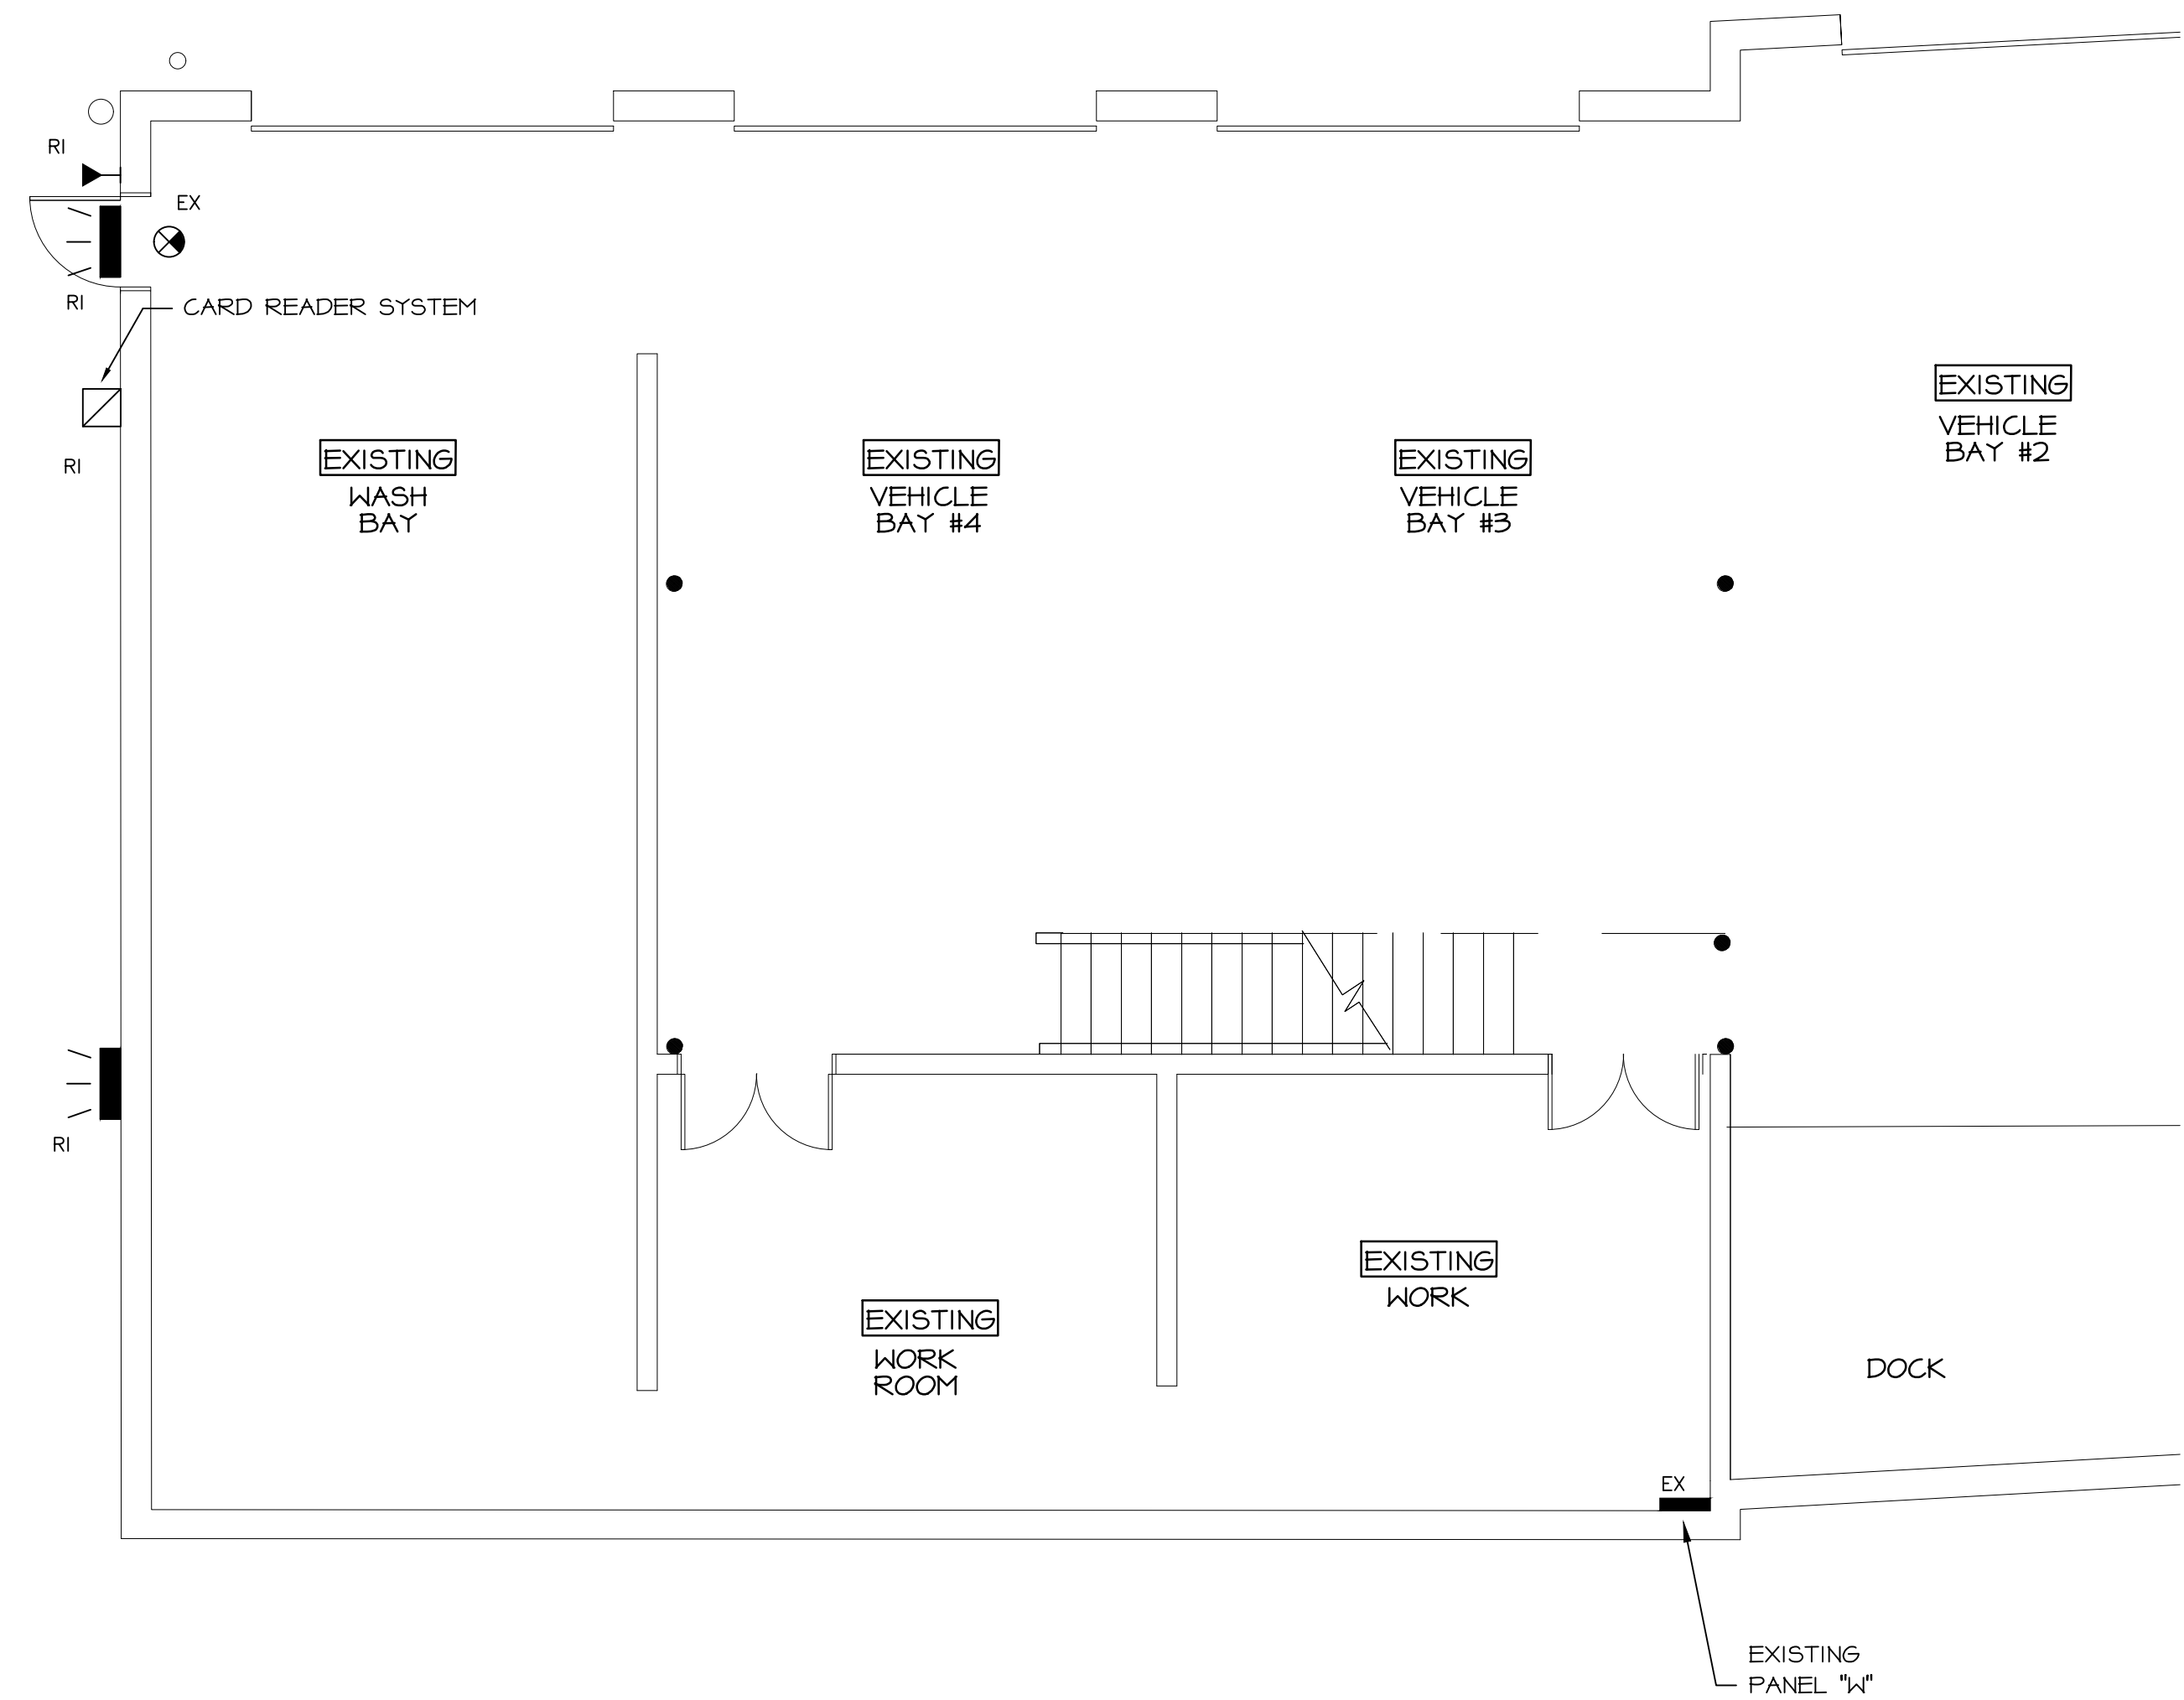

**FLOOR PLAN - ELECTRICAL DEMOLITION**  
SCALE: 3/16"=1'-0"

- DEMO KEY**
- RM - REMOVE DEVICE OR FIXTURE. PATCH TO MATCH AS REQUIRED.
  - RP - REPLACE DEVICE OR FIXTURE.
  - RI - REMOVE DEVICE OR FIXTURE AND REINSTALL. EXTEND/REPLACE/REROUTE WIRING AS NECESSARY.
  - EX - EXISTING DEVICE OR FIXTURE TO REMAIN. REWIRE AS SHOWN OR REQUIRED. RELAMP EXISTING FIXTURES. PROVIDE NEW BALLASTS AS REQUIRED.
- NOTE:**
1. THIS DEMOLITION PLAN IS FOR GENERAL INFORMATION OF EXISTING DEVICES AND EQUIPMENT AND IS NOT INTENDED TO BE TOTALLY INCLUSIVE OF ALL DEMOLITION REQUIRED. CONTRACTOR SHALL VISIT THE SITE AND VERIFY ALL DEMOLITION REQUIRED. THIS PLAN IS NOT A RECORD DRAWING AND SHALL BE CONSIDERED A GENERAL SCOPE OF THE DEMOLITION REQUIRED. THE CONTRACTOR WILL BE RESPONSIBLE TO DEMOLISH ALL ITEMS NECESSARY FOR THE NEW WORK (ALL TRADES) TO BE PERFORMED PROPERLY, AND THE CONTRACTOR WILL BE RESPONSIBLE TO RELOCATE ALL ELECTRICAL, TELEPHONE, CATV, ETC. WIRING THAT IS TO REMAIN ACTIVE. THE CONTRACTOR SHALL VISIT THE SITE AND THOROUGHLY INSPECT THE CURRENT FIELD CONDITIONS AT THE PROJECT SITE.
  2. NO DEMOLITION THAT WILL AFFECT THE OWNER'S USE OF NEARBY OCCUPIED SPACES WILL BE PERMITTED WITHOUT FIRST SECURING THE OWNER'S AUTHORIZATION.
  3. NO ATTEMPT HAS BEEN MADE TO SHOW THE EXTENT OF ARCHITECTURAL/MECHANICAL/GENERAL DEMOLITION WORK ON THE ELECTRICAL DRAWINGS. CONTRACTOR SHALL REFER TO THE ARCHITECTURAL AND MECHANICAL DRAWINGS FOR SUCH DETAILS.
  4. THE CONTRACTOR IS RESPONSIBLE TO DISPOSE OF THE EXISTING LIGHTING FIXTURES, BALLAST AND LAMPS IN A LEGAL MANNER IN STRICT ACCORDANCE WITH THE EPA DIRECTIVE. THE CONTRACTOR SHALL PAY ALL EXPENSES ASSOCIATED WITH THE DISPOSAL.

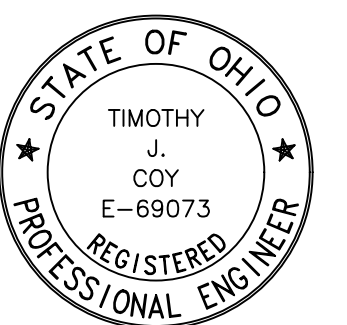

NEWPORT LIBRARY GARAGE ADDITION

YOUNGSTOWN, OHIO

NEWPORT BRANCH LIBRARY

**FANIRO ARCHITECTS, INC.**

217 1/2 WEST FEDERAL STREET YOUNGSTOWN, OHIO 44503

PHONE: 330 747 2800  
FACSIMILE: 330 747 2802

SHEET NO. **E-1** DATE 30 SEPT. 2019

PROJ. NO. 1913 REV.

