
SCALE IN FEET 16

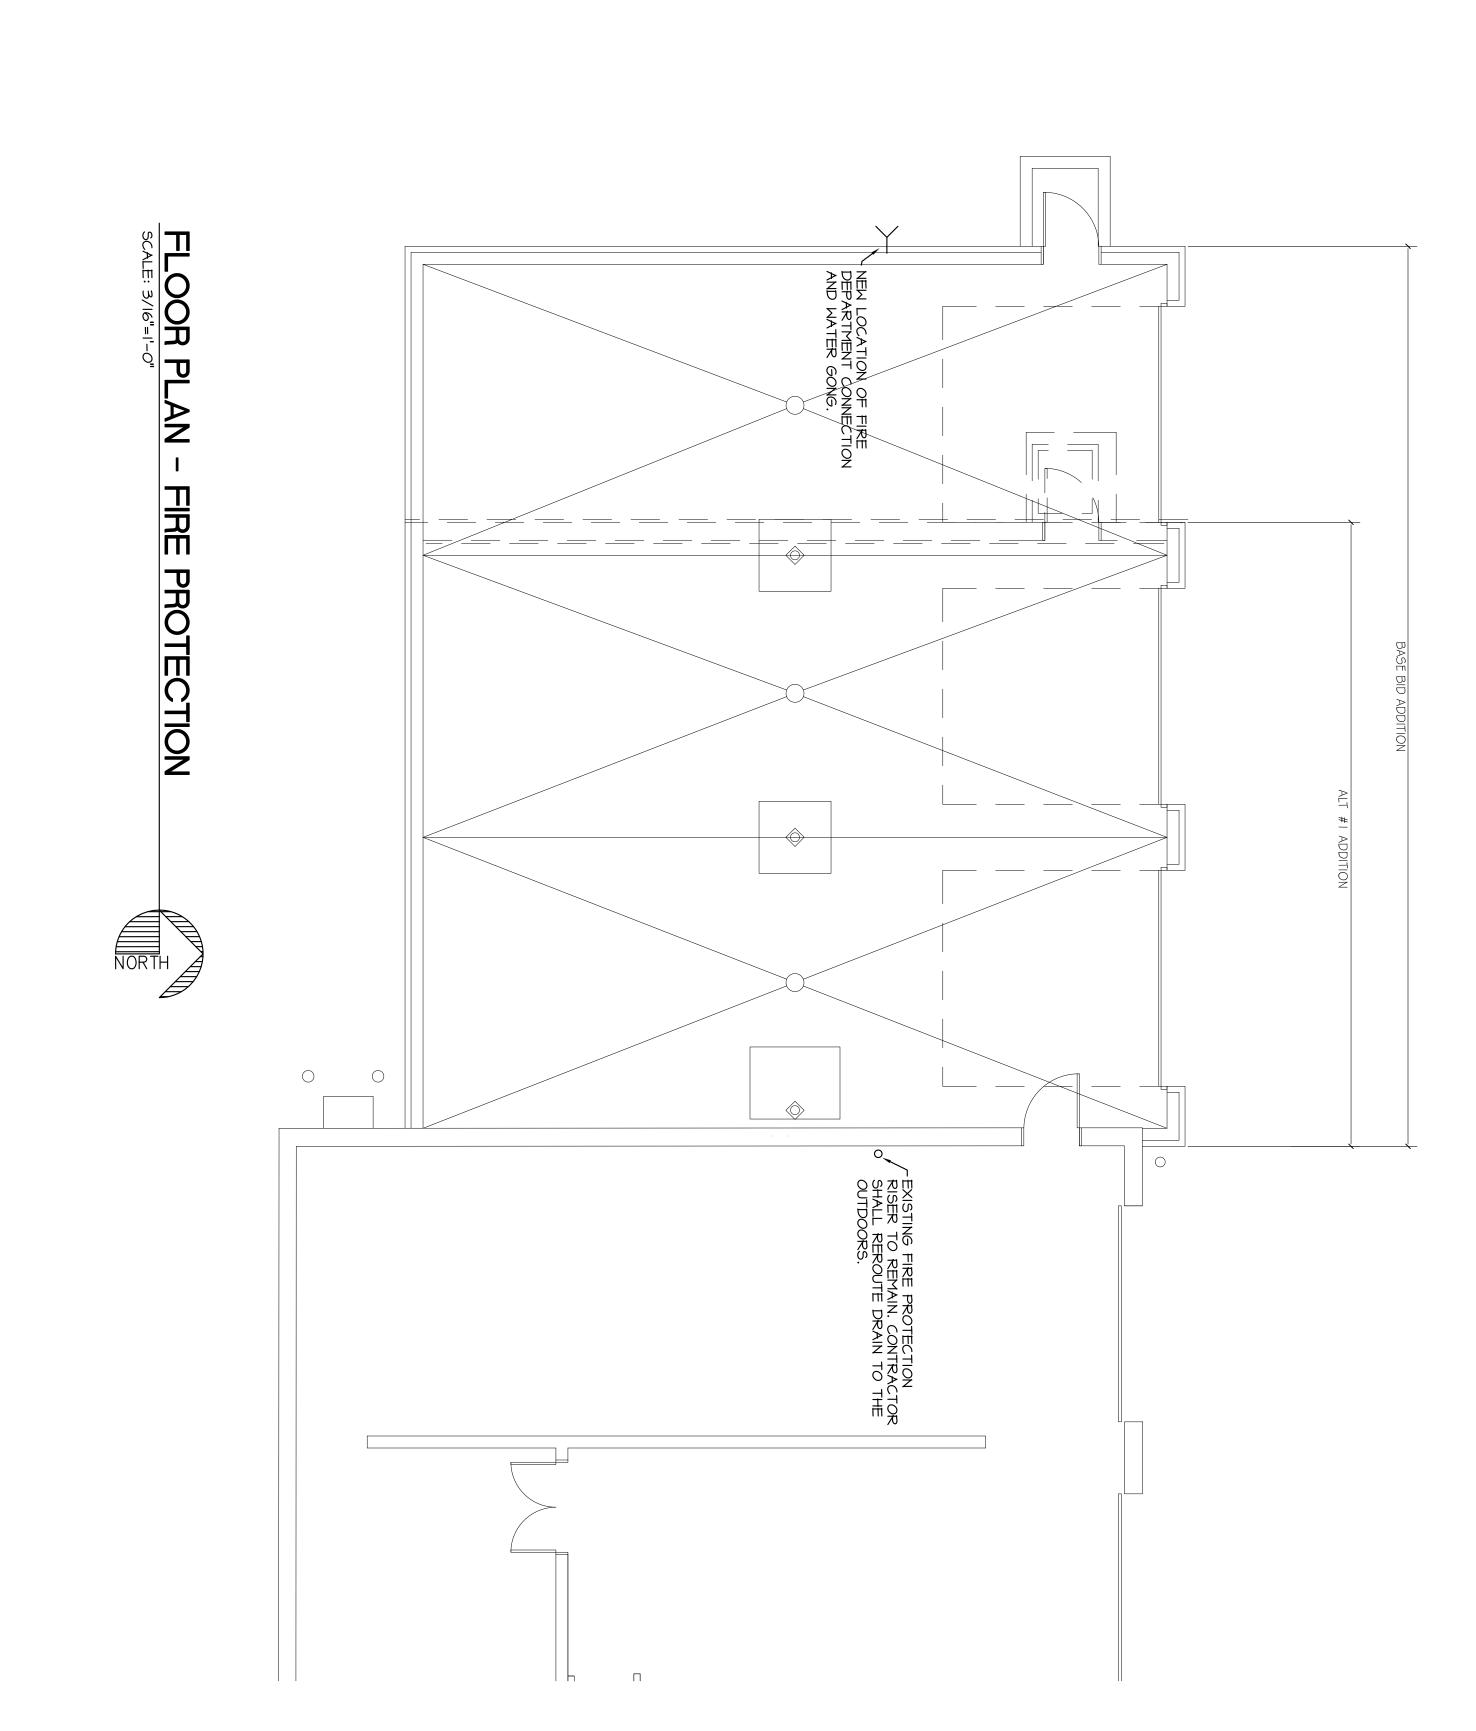

THE INFORMATION CONTAINED ON THIS DRAWING WAS ORIGINATED BY RONALD CORNELL FANIRO ARCHITECT INC. REPRODUCTION OR USE OF THIS DRAWING IS PERMITTED ONLY BY WRITTEN CONSENT OF THE ARCHITECT

## NEWPORT LIBRARY GARAGE ADDITION

NEWPORT BRANCH LIBRARY



