


9/27/2019 \\SERVER\DRAWING FILES\DATA\CAD\DWG\MAHCO LIBRARY\1913 - NEWPORT LIBRARY GARAGES\1913 CD PPLAN.AEC
 THE INFORMATION CONTAINED ON THIS DRAWING WAS OBTAINED BY RONALD CONNELL FANIRO ARCHITECT INC. REPRODUCTION OR USE OF THIS DRAWING IS PERMITTED ONLY BY WRITTEN CONSENT OF THE ARCHITECT
 SCALE IN FEET 1/8" = 1'-0"

BASE BID CEILING PLAN NOTES

- ① LINE OF 2-BAY ADDITION UNDER ALTERNATE #1
- ② BOTTOM CHORDS OF STEEL JOISTS/BOTTOM FLANGE/STEEL BEAM
- ③ LINE OF NEW SPRINKLER SERVICE PIPING & LOCATION OF SPRINKLER CONTROL VALVE/SIAMESE WATER GONG UNDER BASE BID
- ④ 4' LONG AND/OR 8' LONG STRIP FLORESCENT LIGHTING FIXTURES TO MATCH THOSE IN THE ADJACENT EXISTING GARAGE BAYS
- ⑤ RETRACTED POSITION OF OVERHEAD DOORS
- ⑥ CEILING HUNG REZOR UNIT HEATER; LOCATE IN FIELD W/ ARCHITECT
- ⑦ EXHAUST DUCT FROM ROOFTOP EXHAUST FAN
- ⑧ PAINTING OF ADDITION INTERIOR NOT REQUIRED


ALTERNATE #1 NOTES

- ◇ UNDER ALTERNATE #1, ELIMINATE GARAGE BAY #6 IN ITS ENTIRETY
- ◇ UNDER ALTERNATE #1 EXTEND SPRINKLER MAIN & RELOCATE EX SIAMESE CONNECTION AND SPRINKLER CONTROL VALVE TO THIS LOCATION
- ◇ UNDER ALTERNATE #1, PAINTING OF INTERIOR OF GARAGE ADDITION NOT REQUIRED

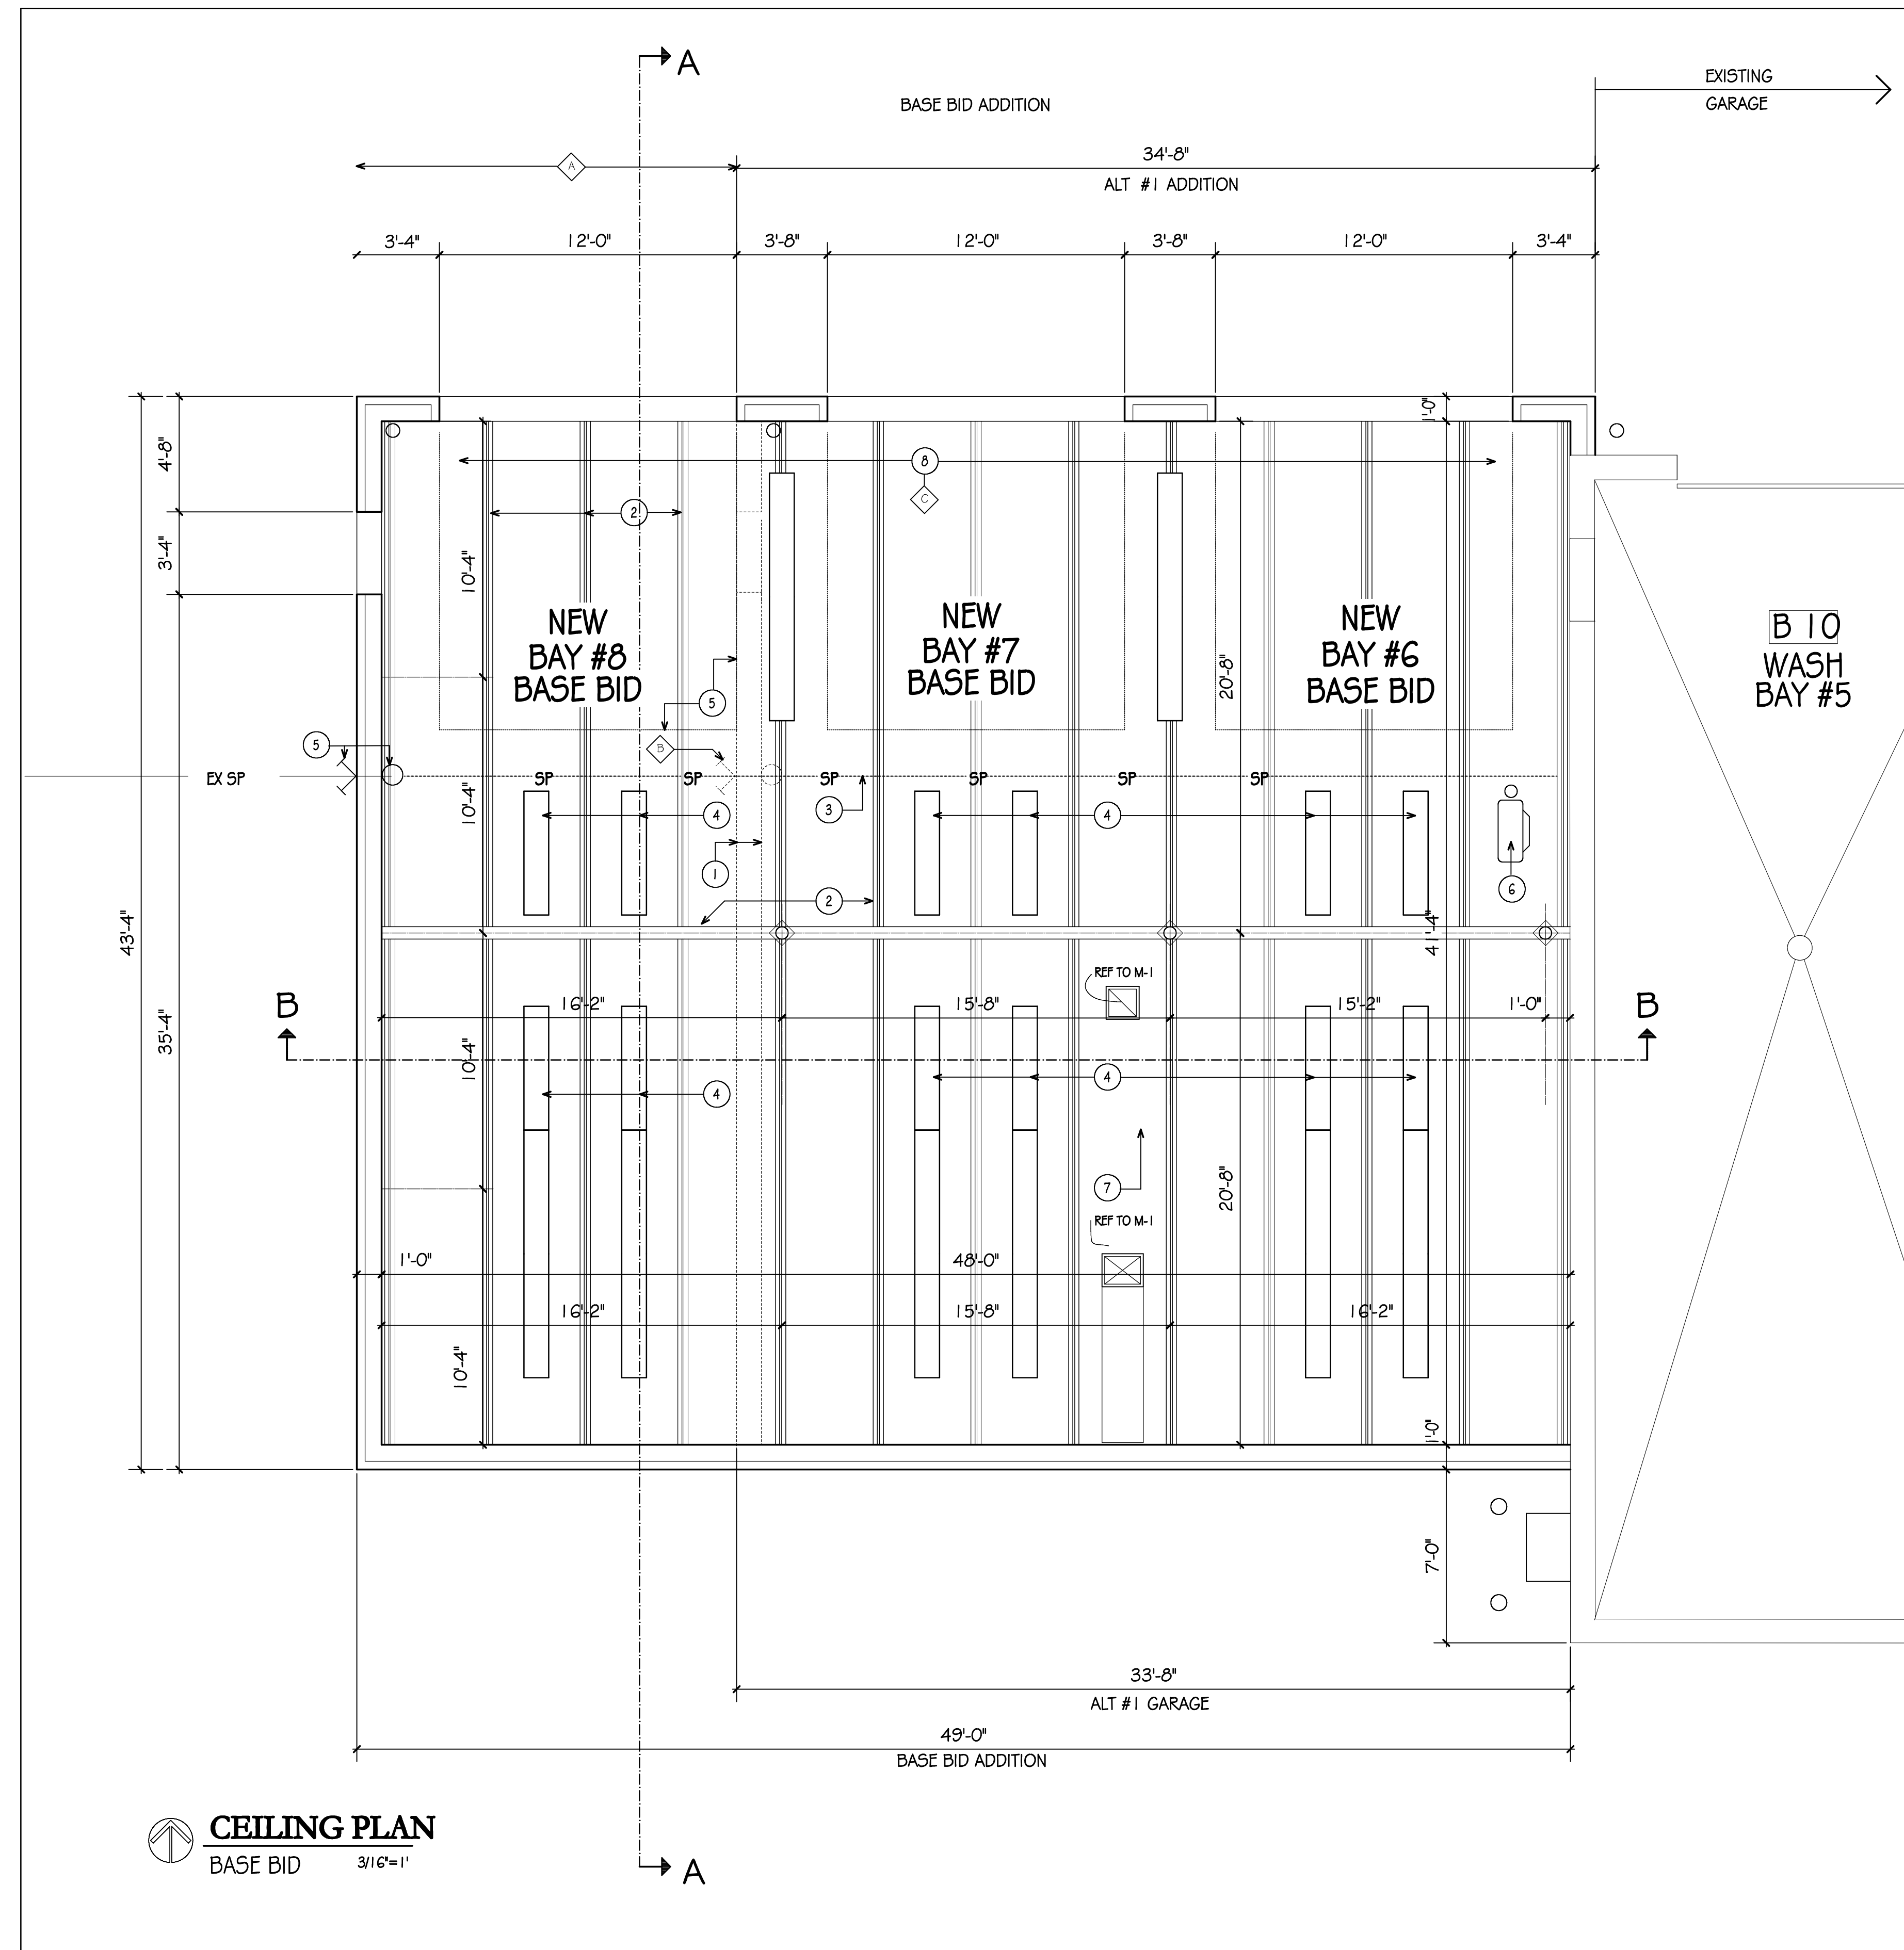

CEILING PLAN
BASE BID 3/16"=1'

NEWPORT LIBRARY GARAGE ADDITION
 NEWPORT BRANCH LIBRARY

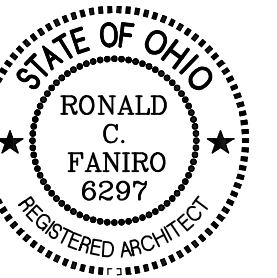

YOUNGSTOWN, OHIO

FANIRO ARCHITECTS, INC.

217 1/2 WEST FEDERAL STREET YOUNGSTOWN, OHIO 44503

PHONE: 330 747 2800
FACSIMILE: 330 747 2802

SHEET NO. **A-2** | DATE **30 SEPT. 2019**
 PROJ. NO. **1913** | REV.

